



**CENTRALBIDDING**  
FROM CENTRAL AUCTION HOUSE


**RFQ 25-004 Architectural/Design Services Restroom Renovations at  
Union Station**

Jackson Redevelopment Authority

Project documents obtained from [www.CentralBidding.com](http://www.CentralBidding.com)

04-Feb-2025 11:09:24 AM



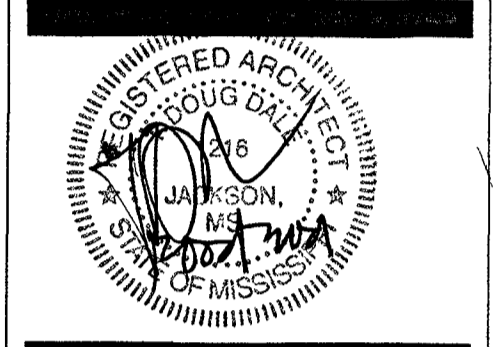

SEAS


CONSULTANTS

CHECKED BY: \_\_\_\_\_  
DRAWN BY: \_\_\_\_\_  
ARCHITECT'S PROJECT NUMBER - 95129-02

FILENAME: \_\_\_\_\_

REVISIONS: \_\_\_\_\_

DATE: 12 OCTOBER 2001  
SHEET NUMBER: \_\_\_\_\_

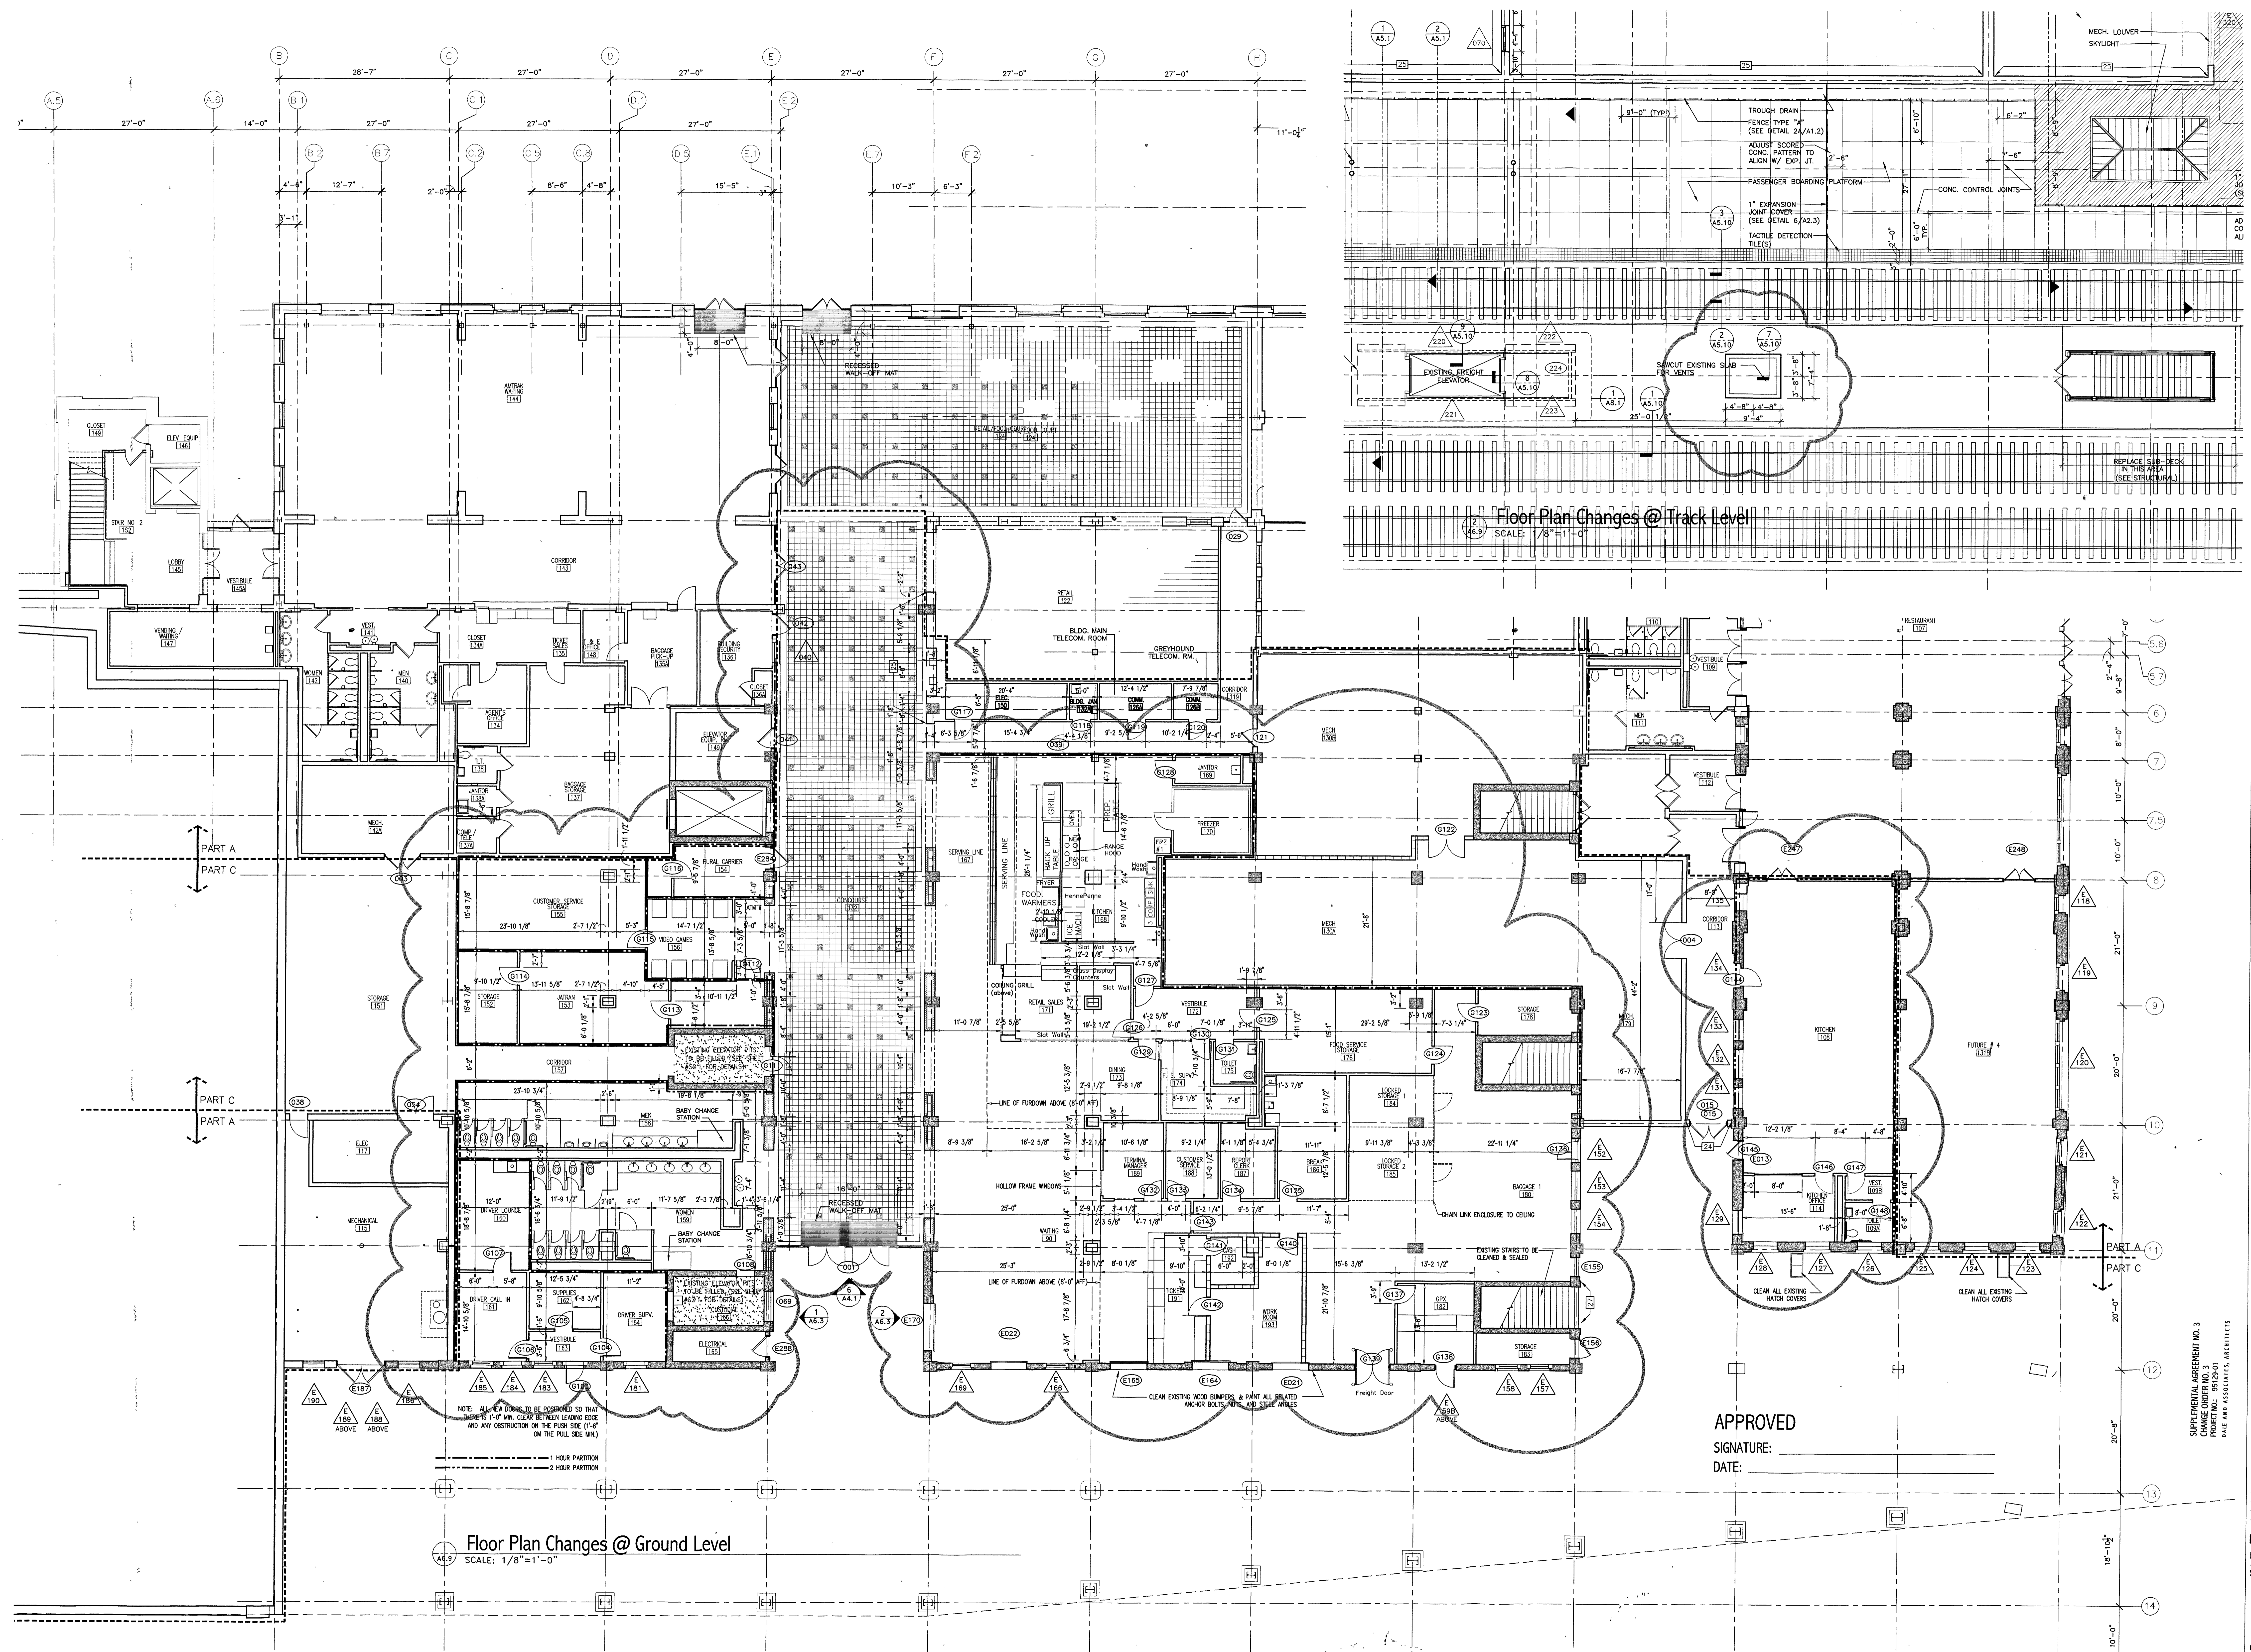

**Floor Plan Changes @ Ground Level**  
SCALE: 1/8"=1'-0"

**Floor Plan Changes @ Track Level**  
SCALE: 1/8"=1'-0"

**APPROVED**  
SIGNATURE: \_\_\_\_\_  
DATE: \_\_\_\_\_

NOTE: ALL NEW DOORS TO BE PROVIDED SO THAT THERE IS 1'-0" MIN. CLEAR BETWEEN LEADING EDGE AND ANY OBSTRUCTION ON THE PUSH SIDE (1'-6" ON THE PULL SIDE MIN.)

1 HOUR PARTITION  
2 HOUR PARTITION

C:\WORKSPACE\UNIONDEPOT\BUILDING\PACKAGING\DWG\_Series.dwg Sun Oct 14 17:27:20 2001