






CENTRALBIDDING
FROM CENTRAL AUCTION HOUSE

**RFQ 25-005 Architectural/Design Services Pullman Porter Food Works at
Union Station**

Jackson Redevelopment Authority

Project documents obtained from www.CentralBidding.com

04-Feb-2025 11:09:52 AM

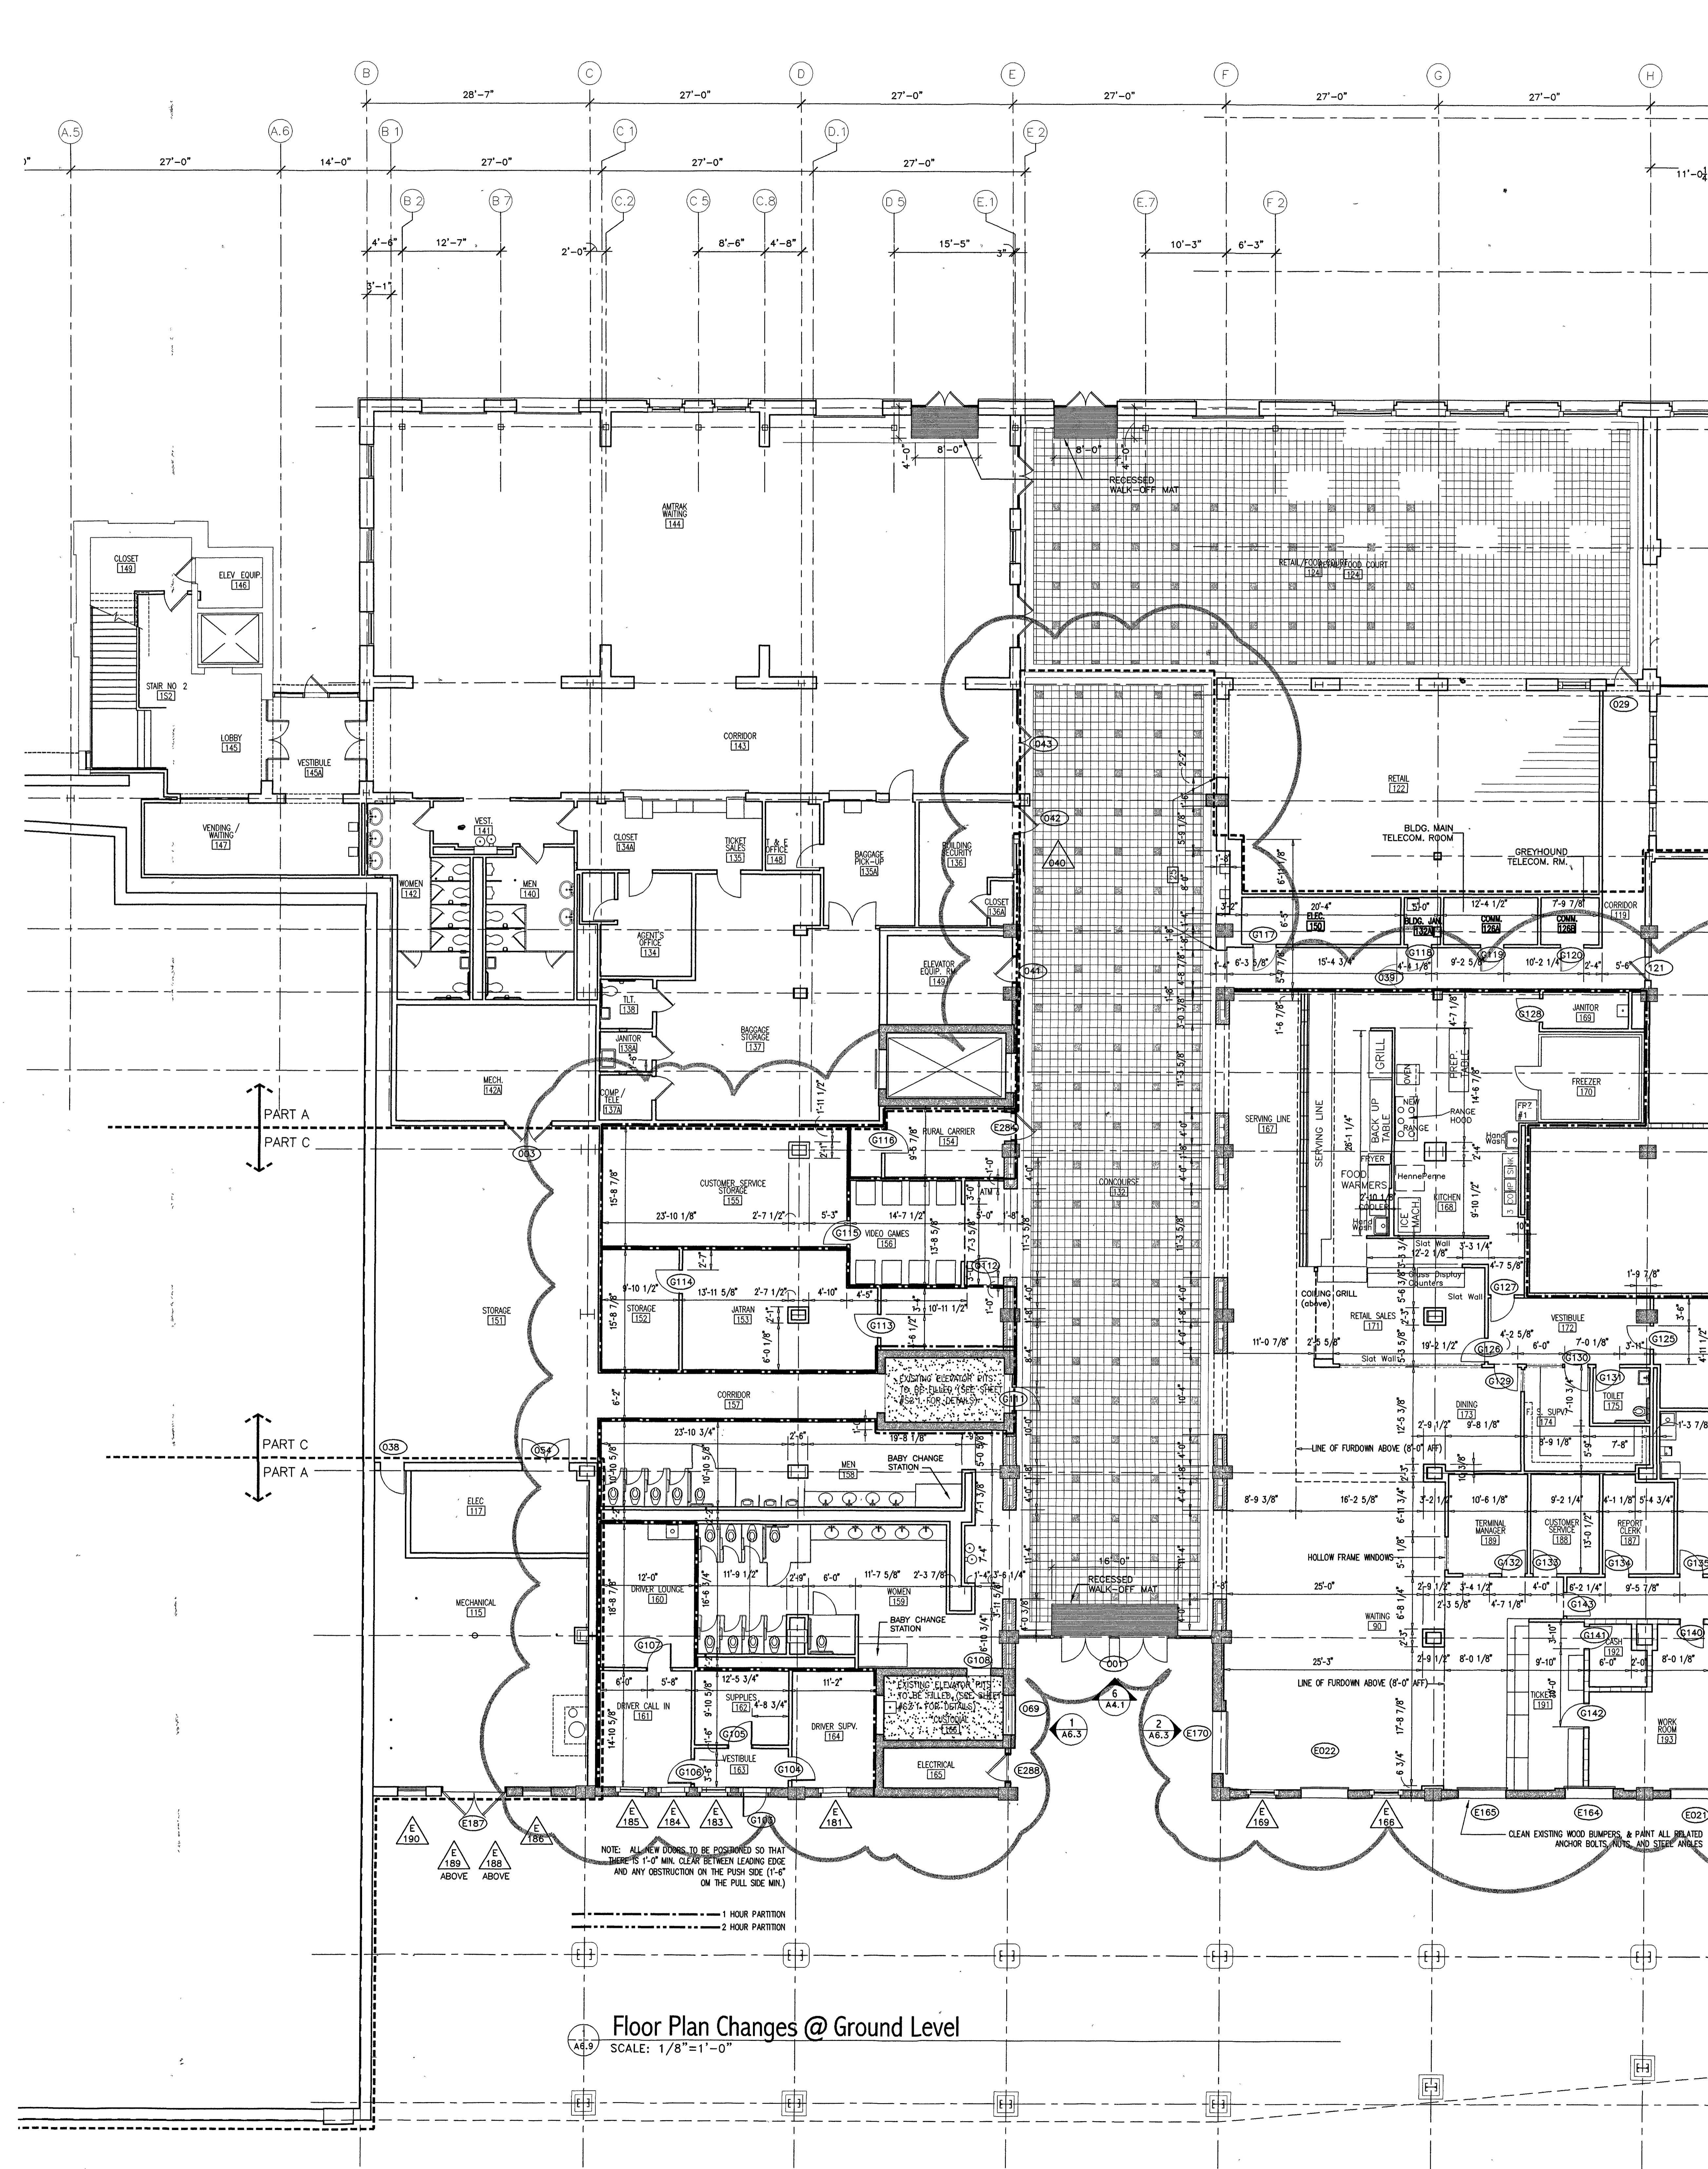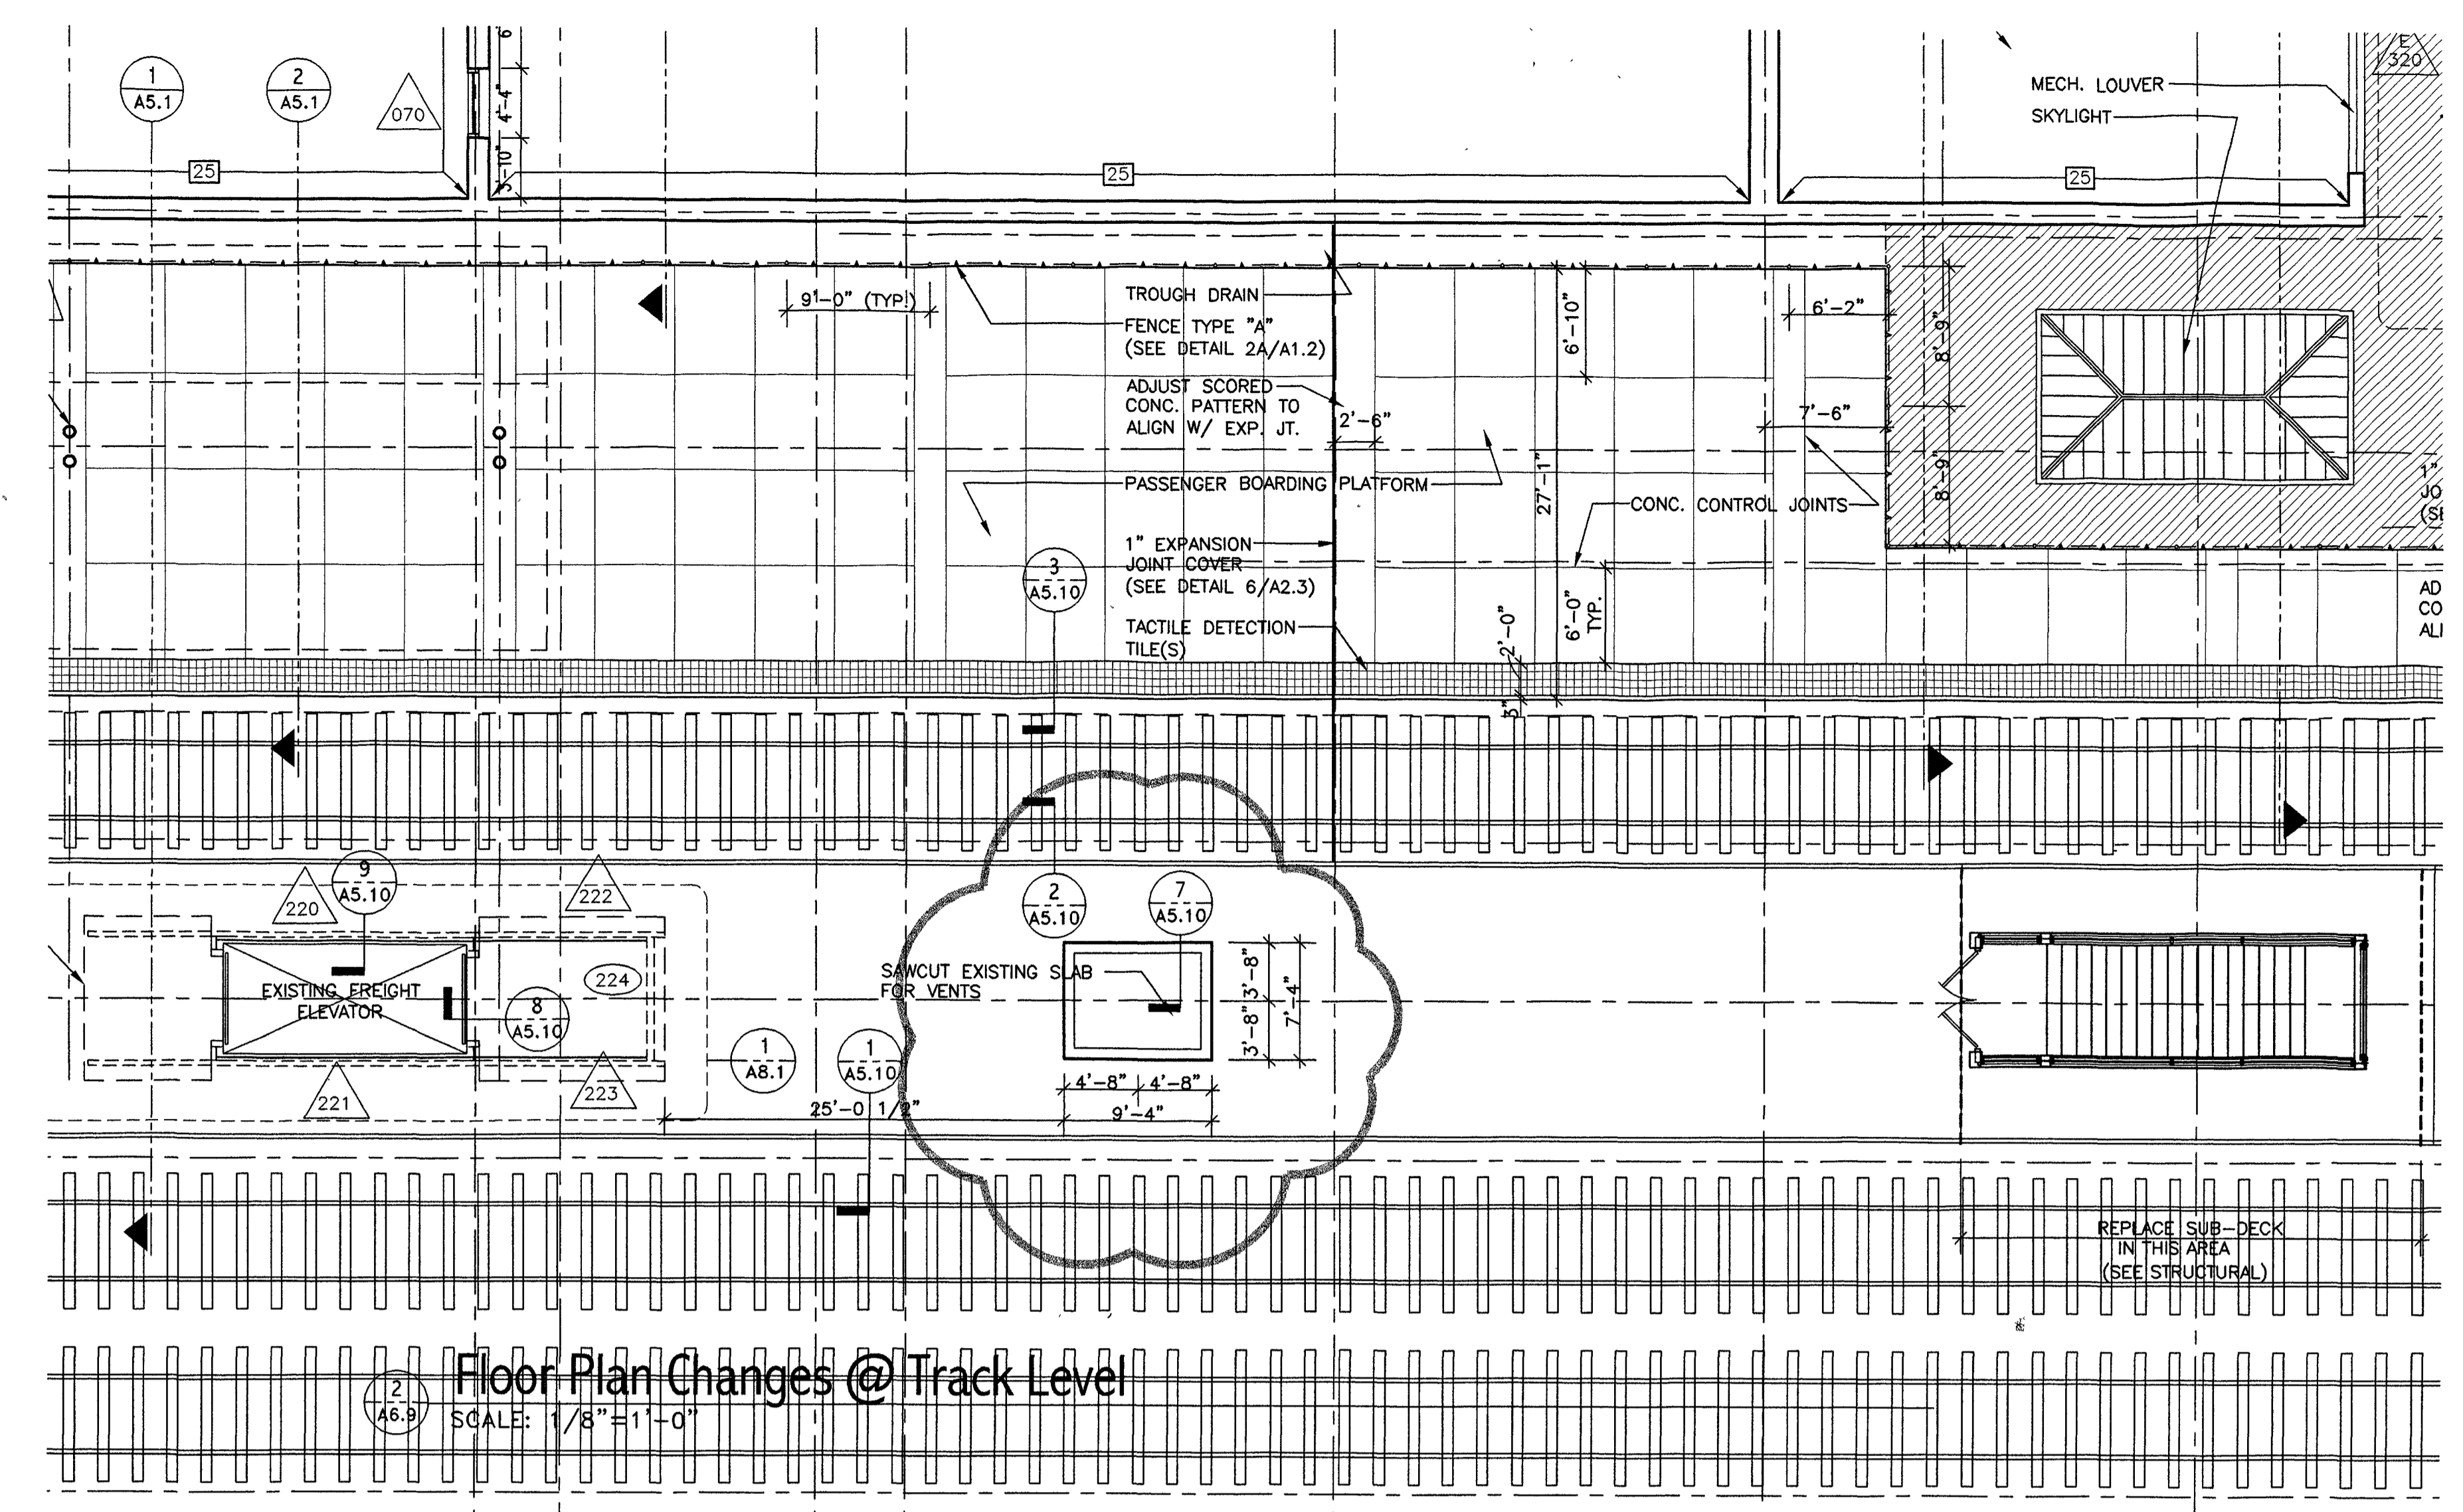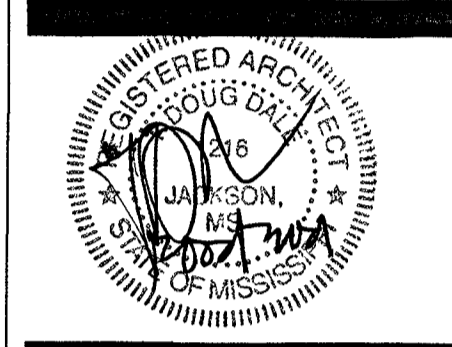

Floor Plan Changes @ Ground Level
SCALE: 1/8" = 1'-0"

APPROVED
SIGNATURE: _____
DATE: _____

C:\WORKSPACE\UNIONDEPOT\COMMENTS\BUILDING\PACKET\CDAS-Extruded.dwg Sun Oct 14 17:27:20 2001