



**CENTRALBIDDING**  
FROM CENTRAL AUCTION HOUSE


**RFQ 25-006 - Architect/Design Services The Kitchen Collective at Union Station**

Jackson Redevelopment Authority

Project documents obtained from [www.CentralBidding.com](http://www.CentralBidding.com)

04-Feb-2025 11:08:04 AM



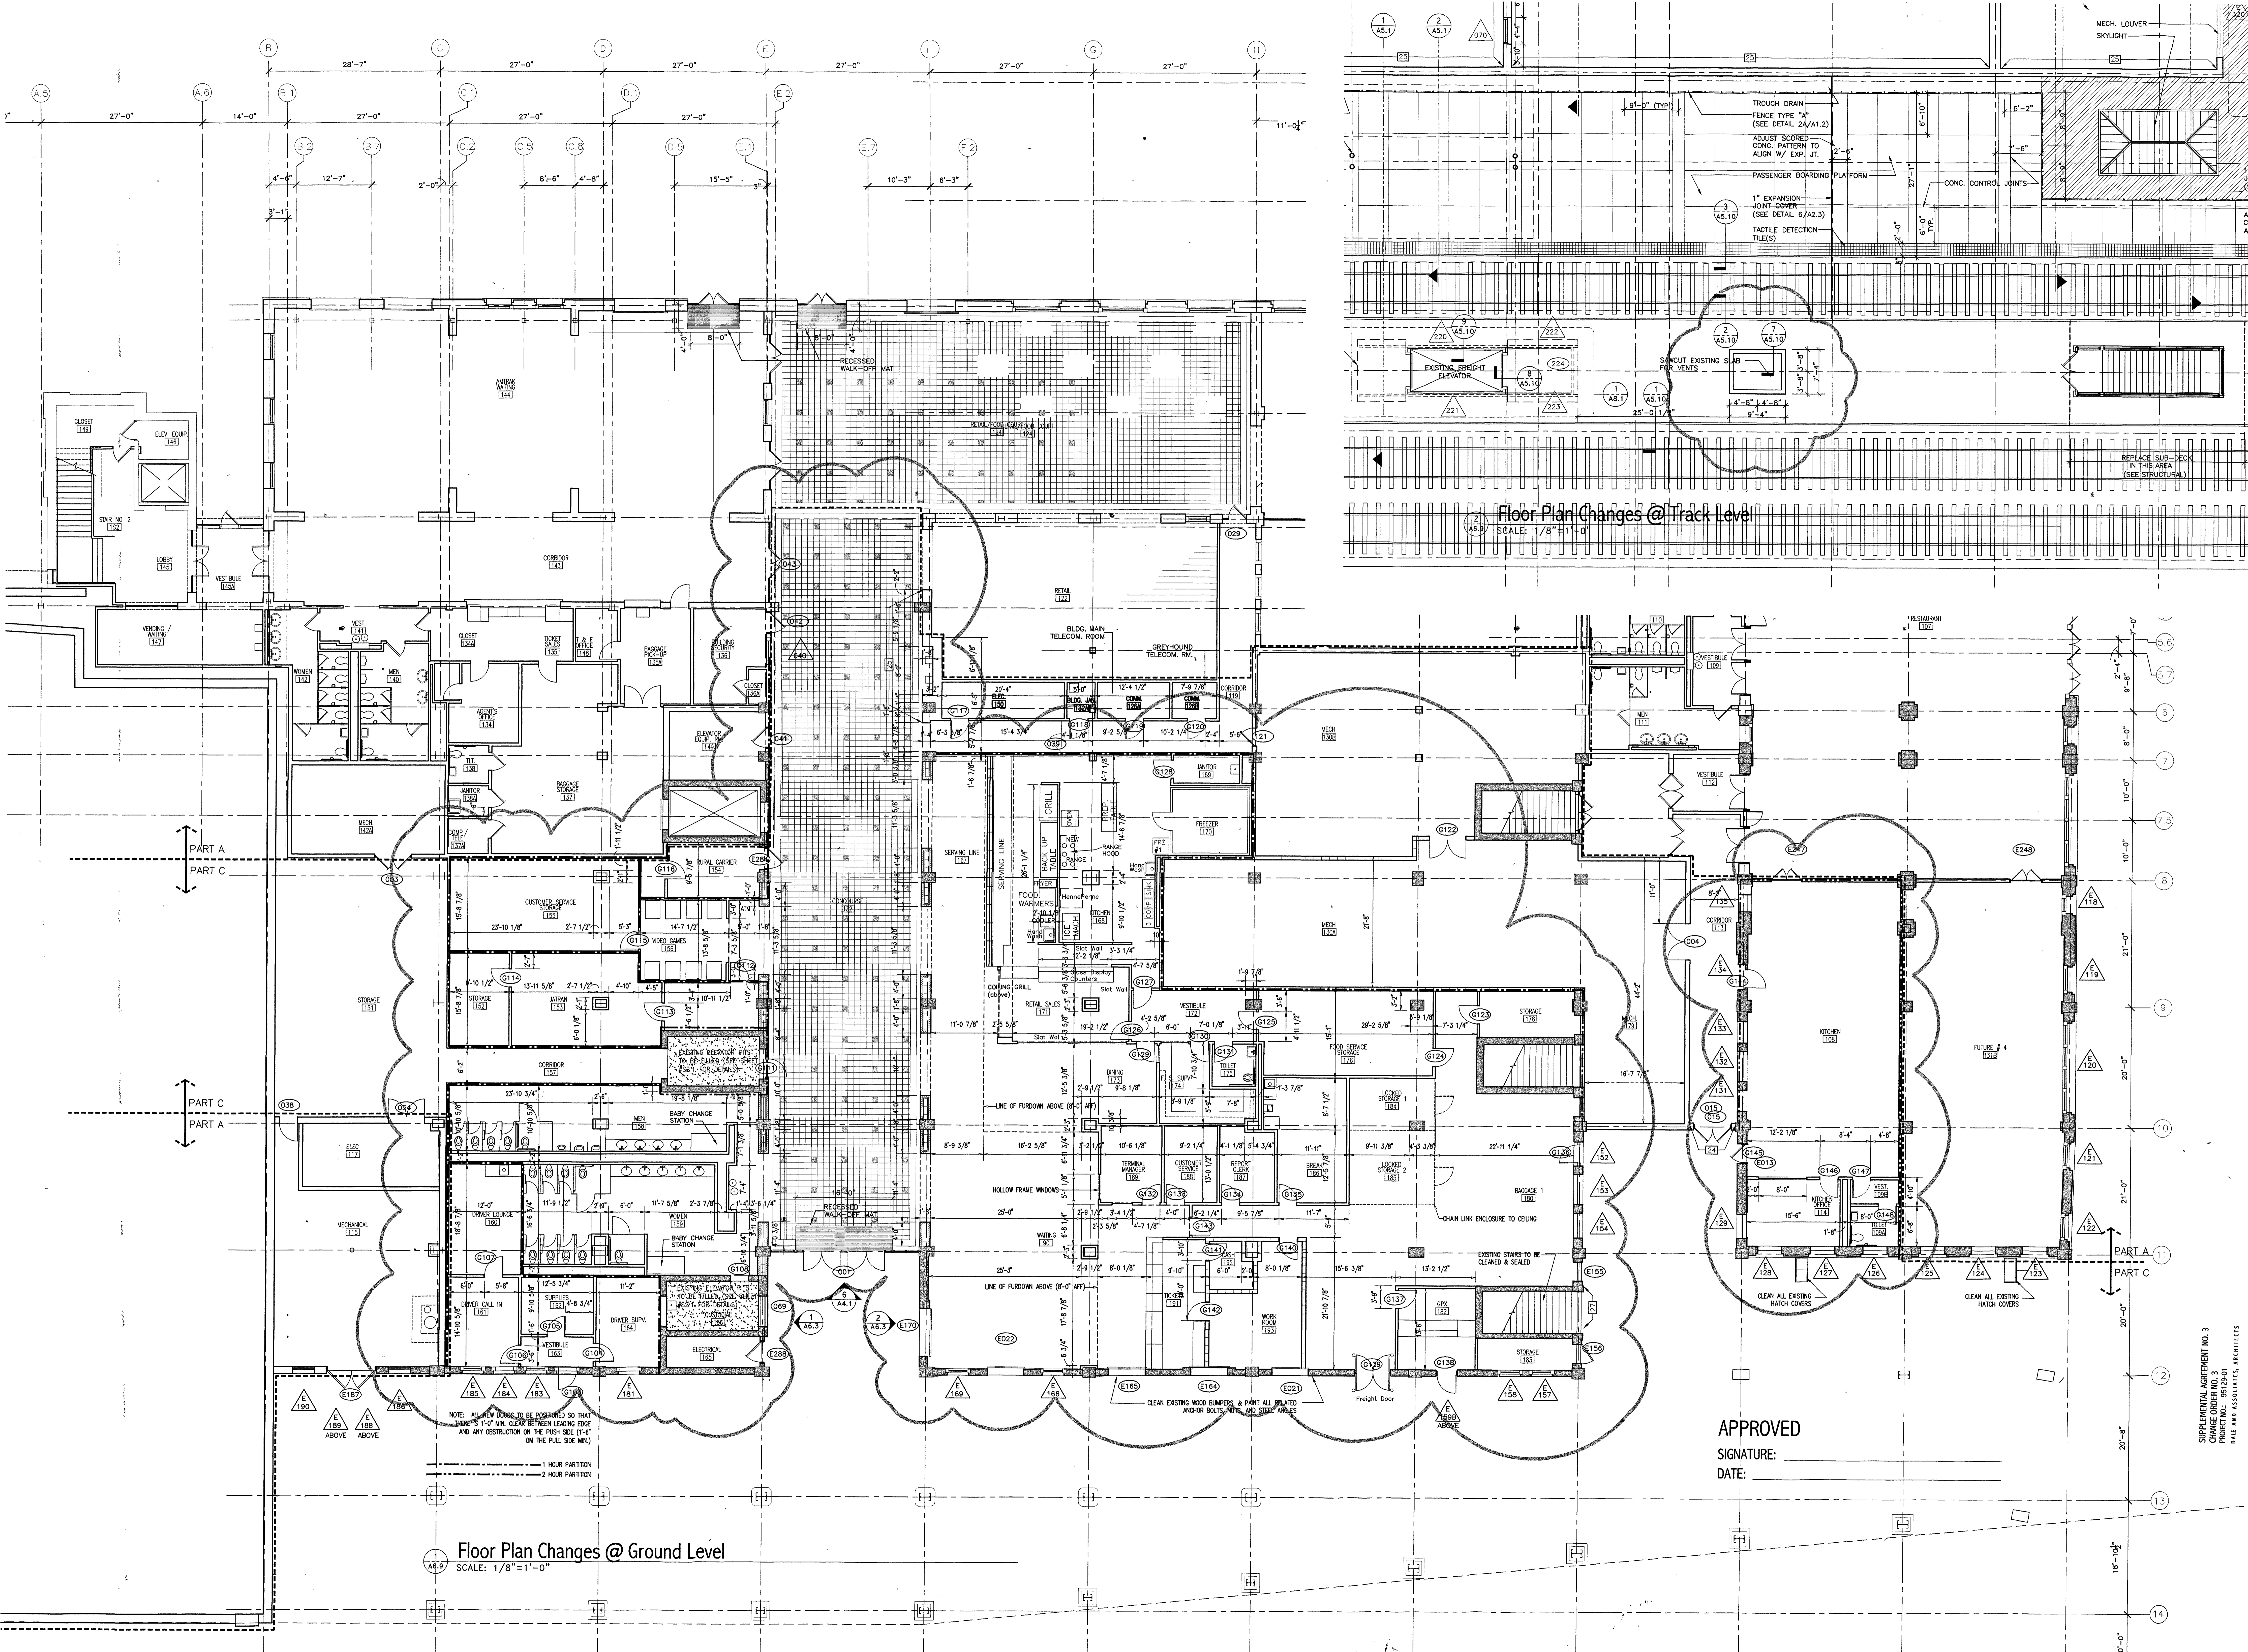

**Floor Plan Changes @ Ground Level**  
SCALE: 1/8"=1'-0"

**Floor Plan Changes @ Track Level**  
SCALE: 1/8"=1'-0"

APPROVED  
SIGNATURE: \_\_\_\_\_  
DATE: \_\_\_\_\_

1. V:\2001-2002\GREYHOUND\COMMENTS\BUILDING\PACKET\CD\AS-Extruded.dwg, Sun Oct 14 17:27:20 2001

**DALE AND ASSOCIATES ARCHITECTS P.A.**  
 120 North Congress Street  
 Suite 110  
 Jackson, MS 39201  
 Phone (601) 925-5411  
 Fax (601) 925-5382

**UNION DEPOT RESTORATION**

**TRANSPORTATION ENHANCEMENT PROJECT**

**GREYHOUND ADDITION**

DOT PROJECT NO. STP-0250(121A/44-0250-00-012-10)  
 UNION DEPOT RESTORATION  
 HINDS COUNTY, MISSISSIPPI

CONSULTANTS

CHECKED BY: \_\_\_\_\_  
 DRAWN BY: \_\_\_\_\_  
 ARCHITECT'S PROJECT NUMBER - 95129-02

FILENAME: \_\_\_\_\_  
 REVISIONS: \_\_\_\_\_

SUPPLEMENTAL AGREEMENT NO. 3  
 PROJECT ORDER NO. 3  
 PROJECT NO. 0250-00-012-10  
 DATE AND ASSOCIATES, ARCHITECTS

DATE: 12 OCTOBER 2001  
 SHEET NUMBER: **A2.5**

OF SHEETS