




CENTRALBIDDING
FROM CENTRAL AUCTION HOUSE


BID 25-001: Marquee Canopy Repair/Replacement at Union Station
Jackson Redevelopment Authority

Project documents obtained from www.CentralBidding.com

04-Feb-2025 11:17:37 AM

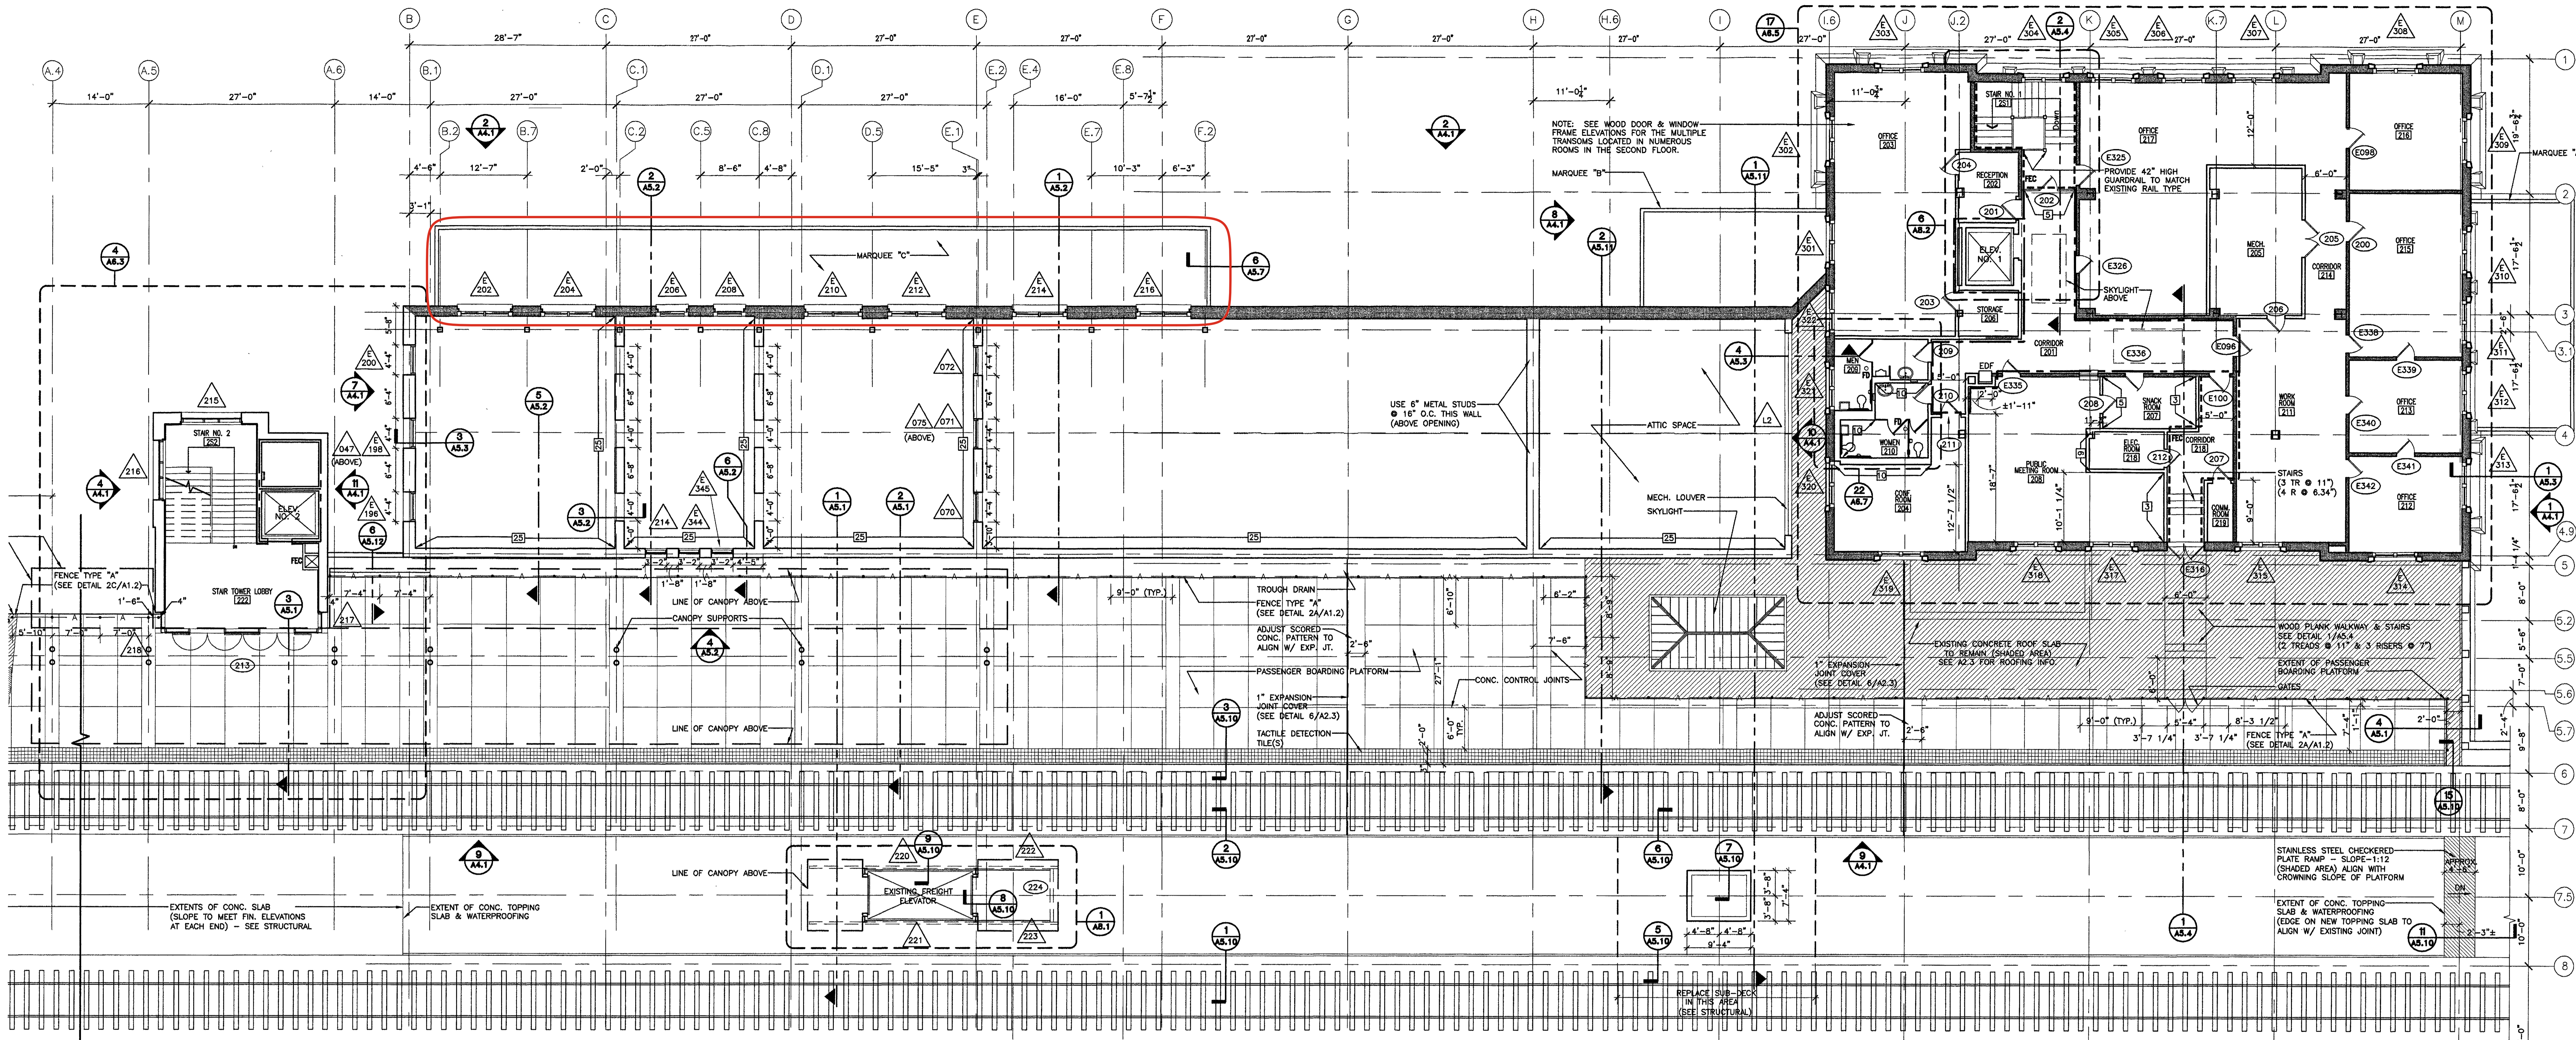


SECOND FLOOR PLAN
 SCALE: 1/8"=1'-0"
 GROSS AREA = 7,455 SQUARE FEET

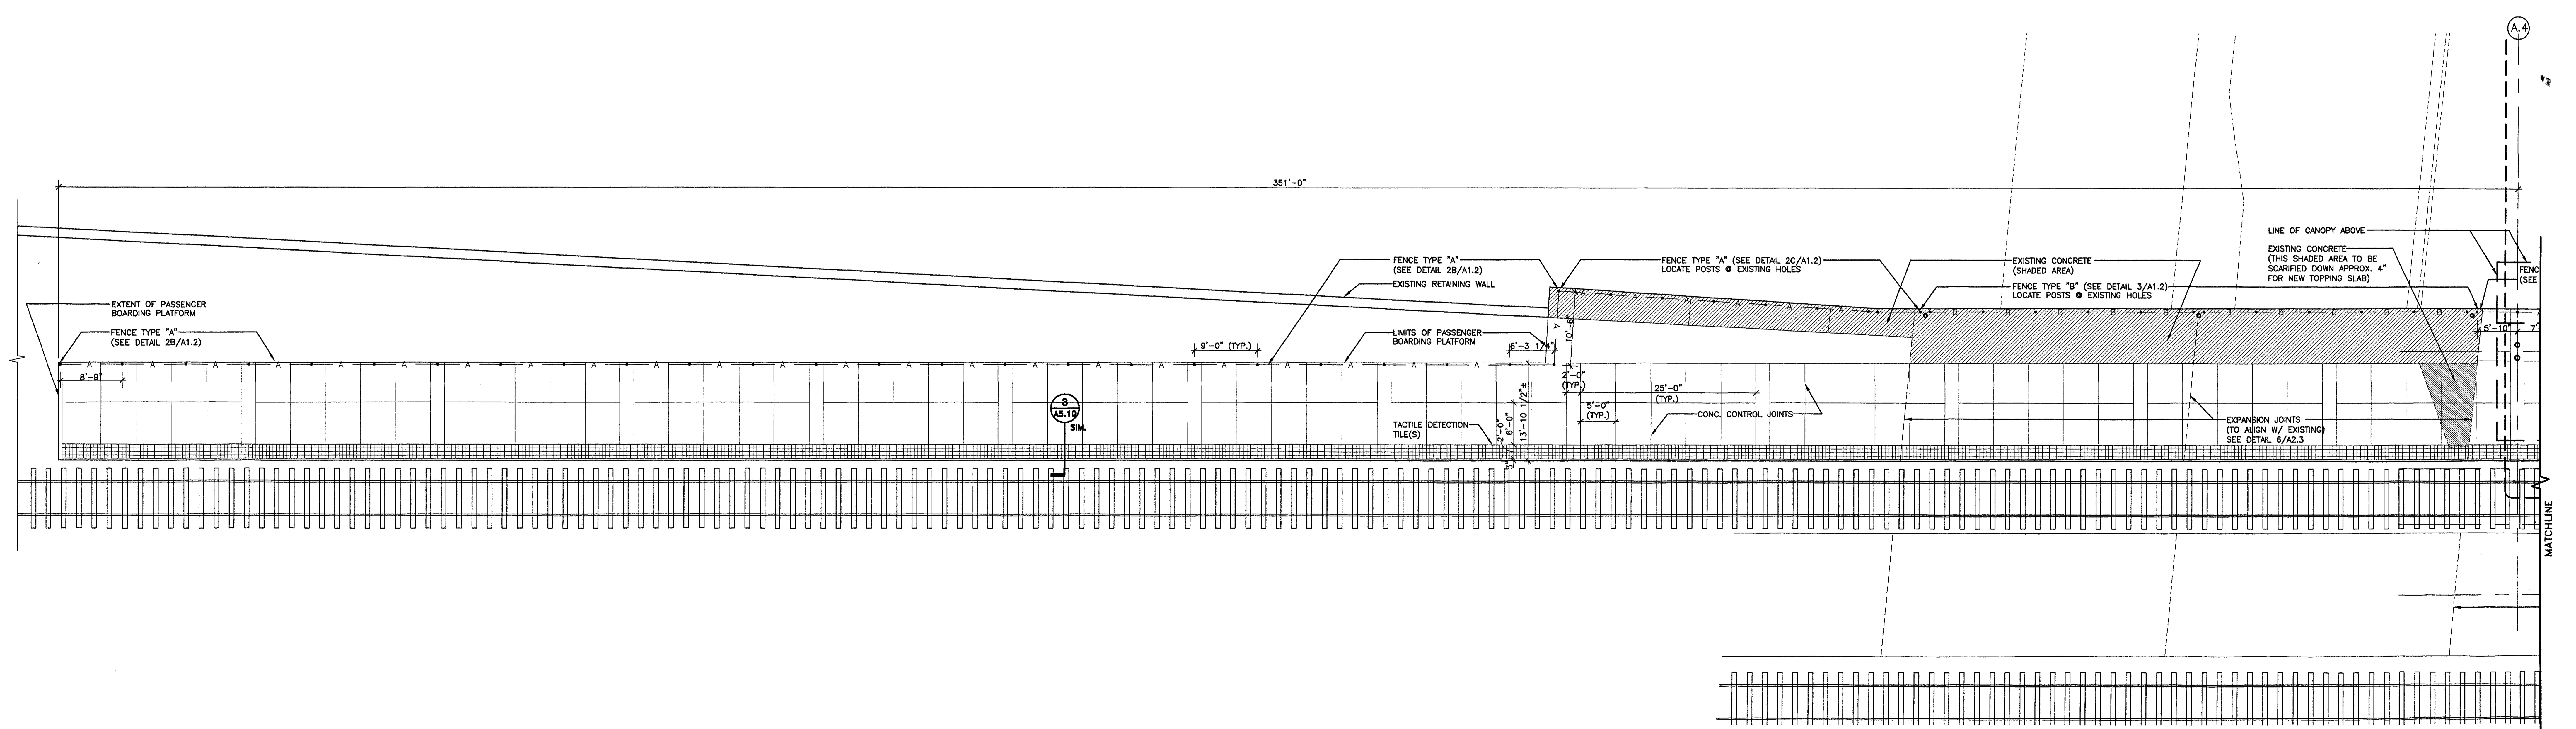

(PARTIAL) SECOND FLOOR PLAN
 SCALE: 1/8"=1'-0"

DALE AND ASSOCIATES ARCHITECTS P.A.
 120 North Congress Street
 Suite 110
 Jackson, MS 39201
 Phone: (601) 929-5411
 Fax: (601) 929-5962

UNION DEPOT RESTORATION
 CITY OF JACKSON
 TRANSPORTATION ENHANCEMENT PROJECT

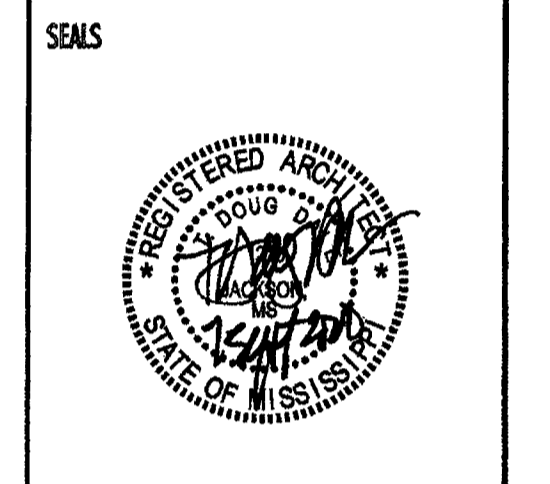

DOT PROJECT NO.
 STR-0250112/14/0250-00-012-10
 UNION DEPOT RESTORATION
 HINDS COUNTY, MISSISSIPPI

CONSULTANTS

CHECKED BY: SWM
 DRAWN BY: RA/STA
 ARCHITECT'S PROJECT NUMBER - 95129










SECOND FLOOR PLAN






FILENAME:

REVISIONS:
 29 OCTOBER 1999
 9 FEBRUARY 2000
 28 APRIL 2000
 22 JUNE 2000




DATE: BID ISSUE - 7 SEPTEMBER 2000
 SHEET NUMBER:


A2.2
 OF SHEETS

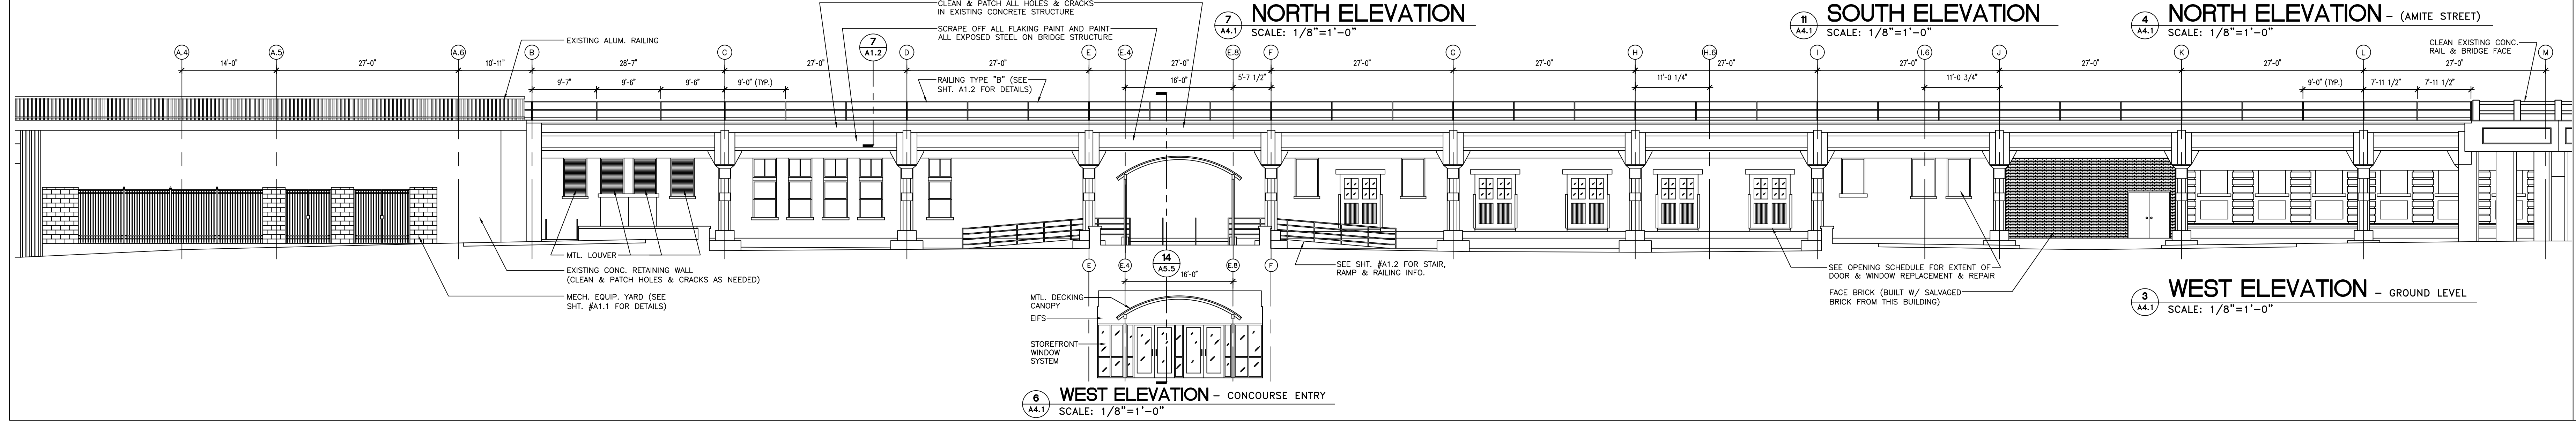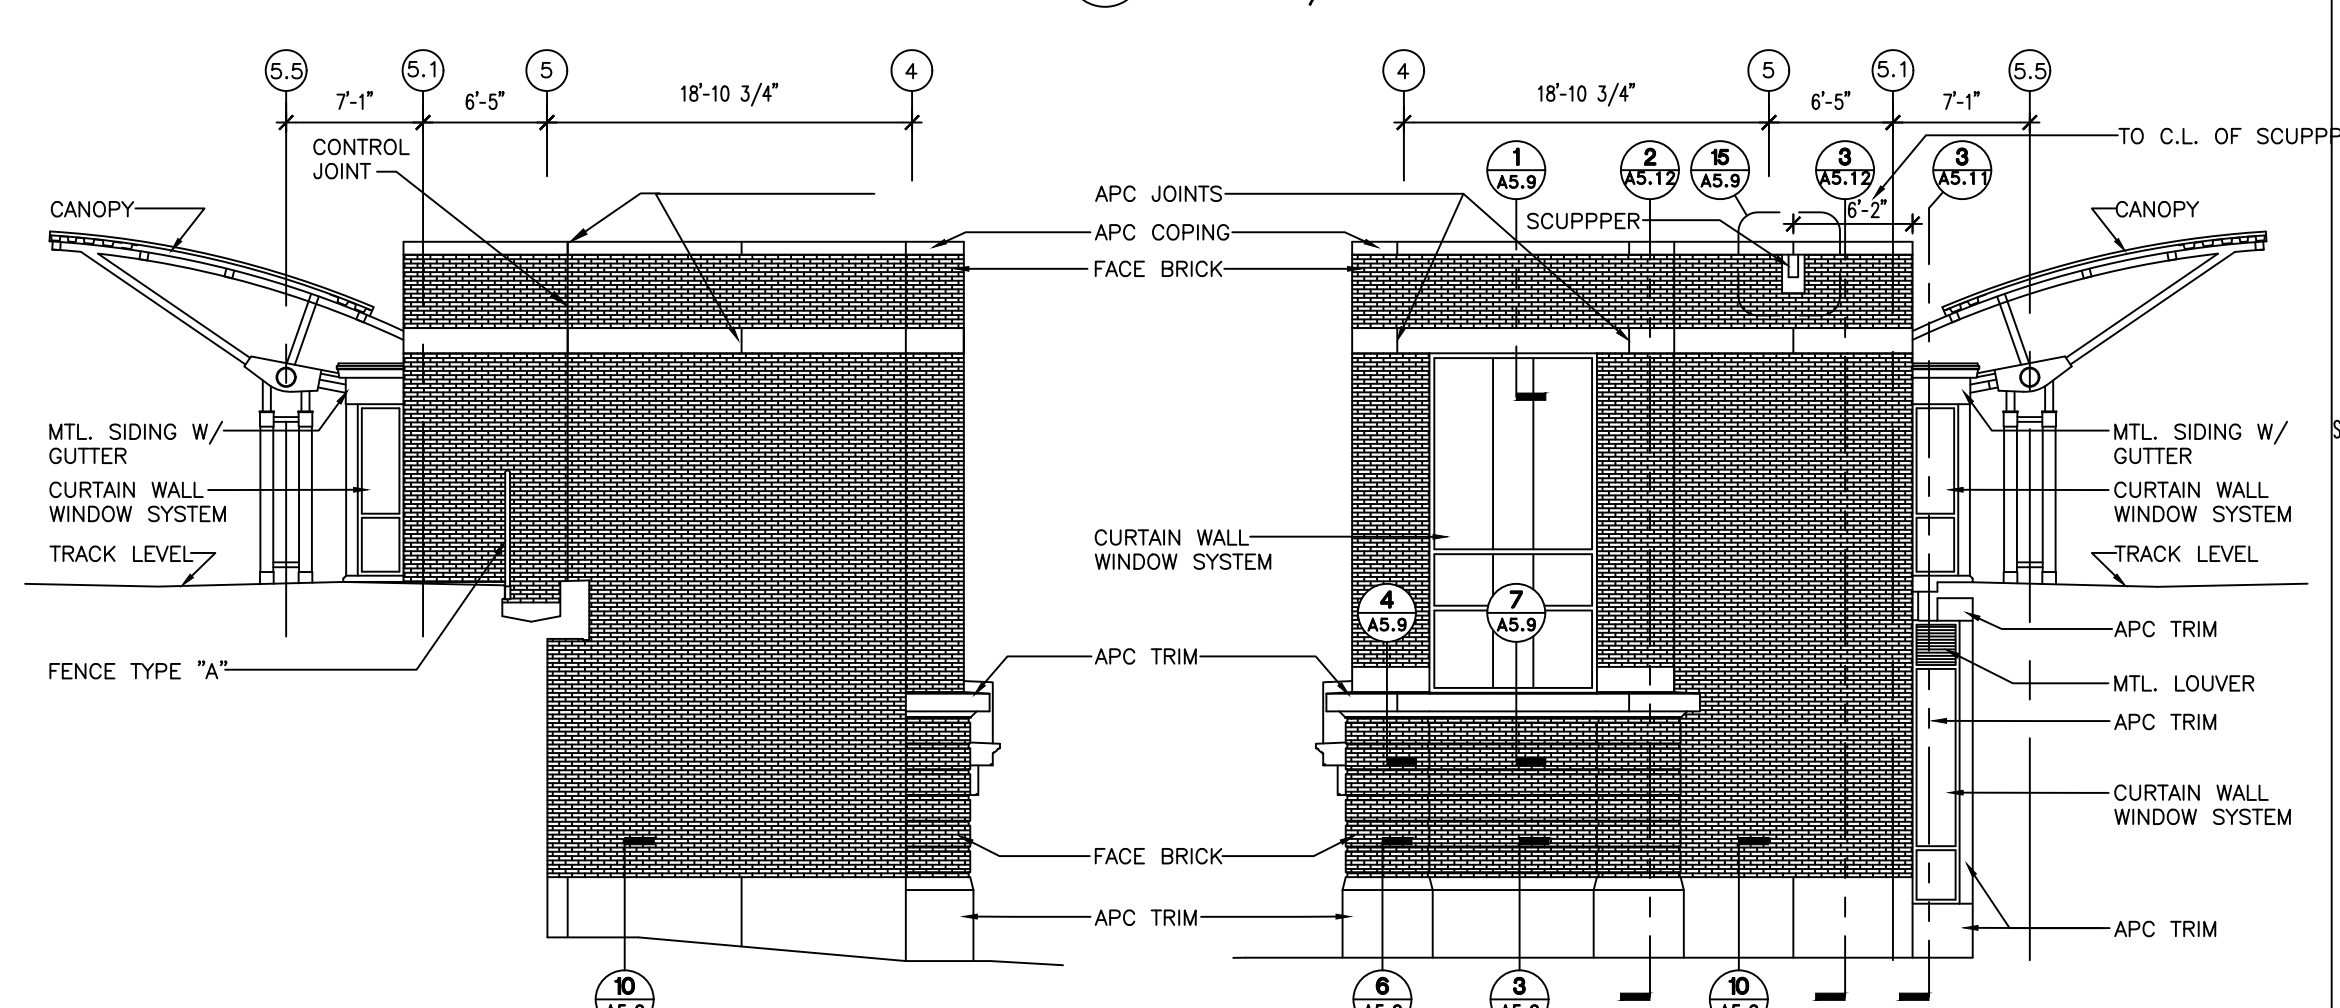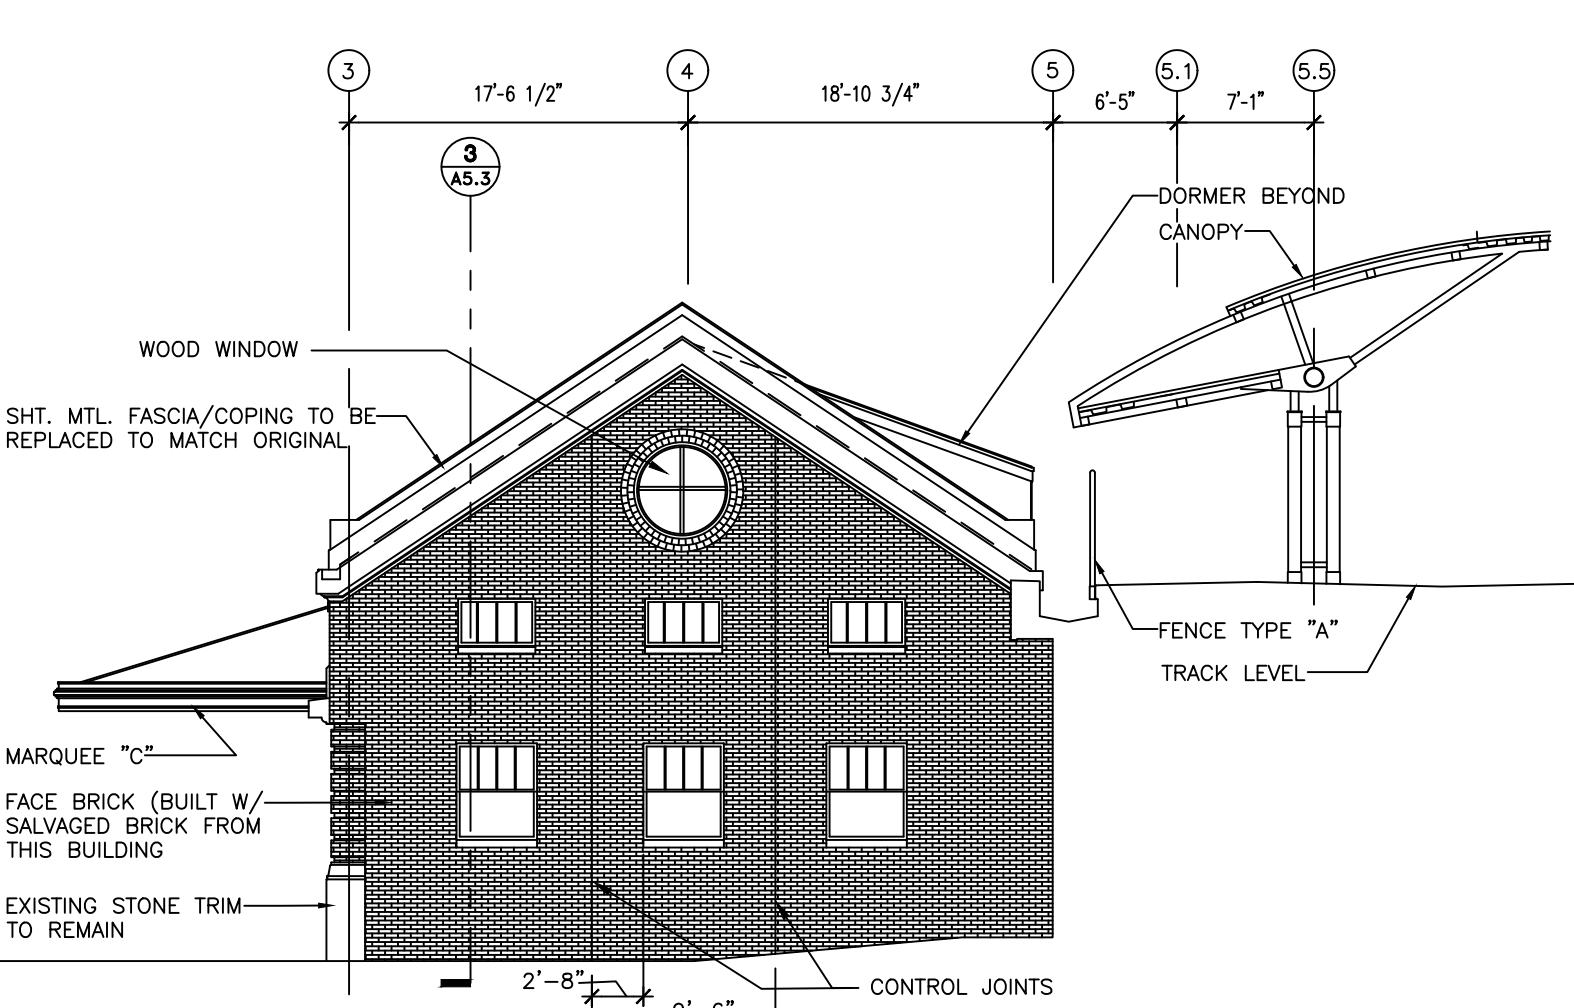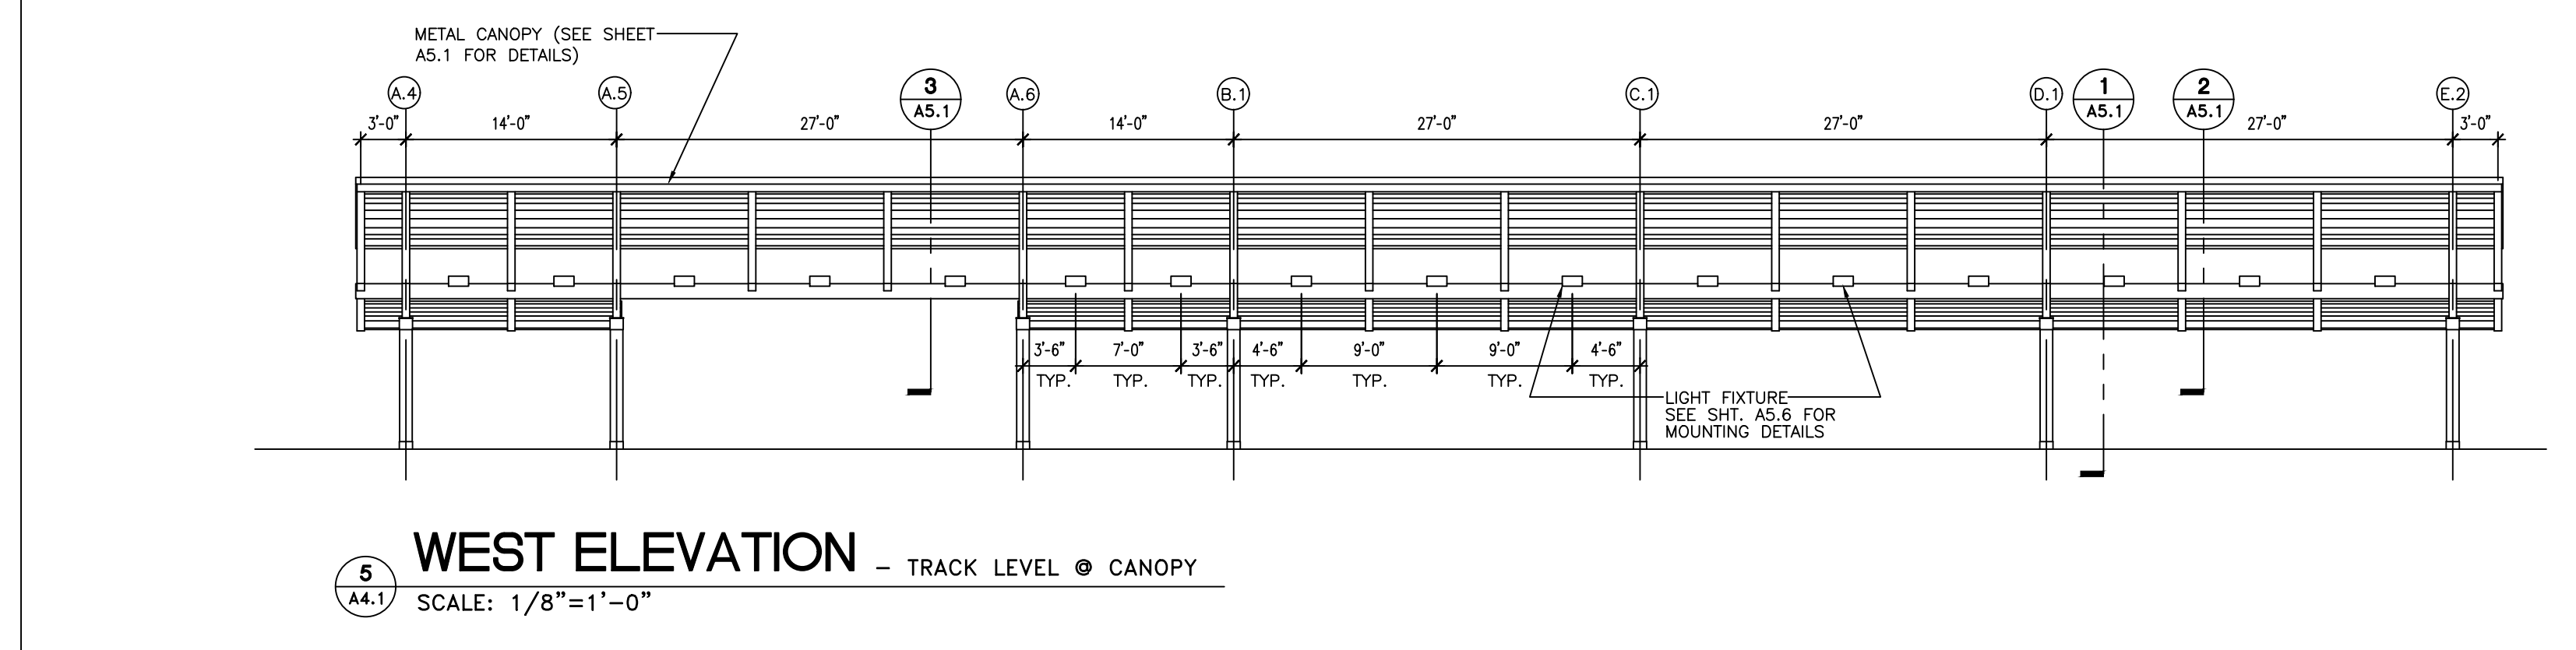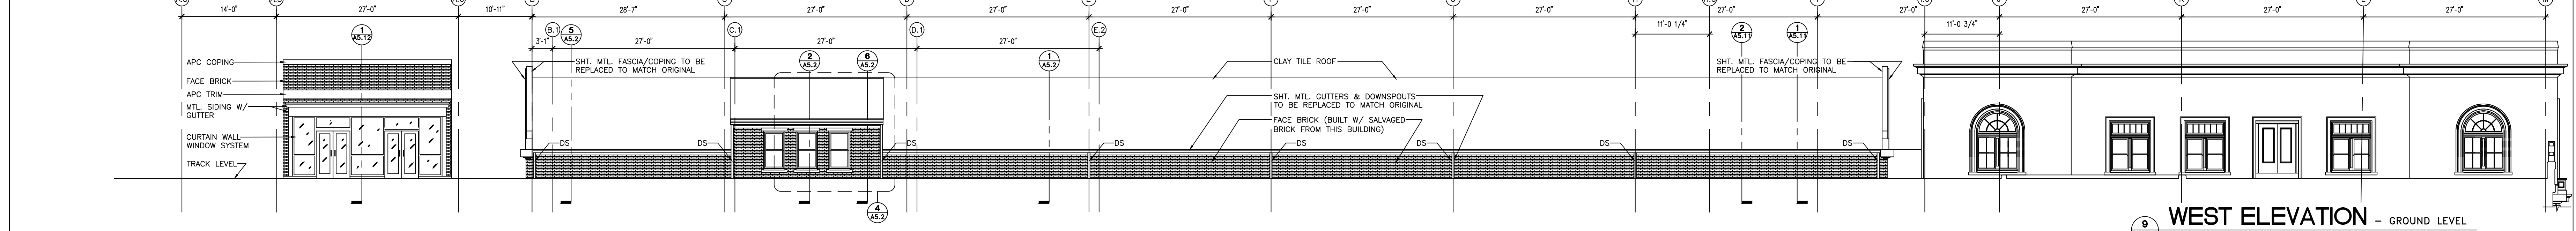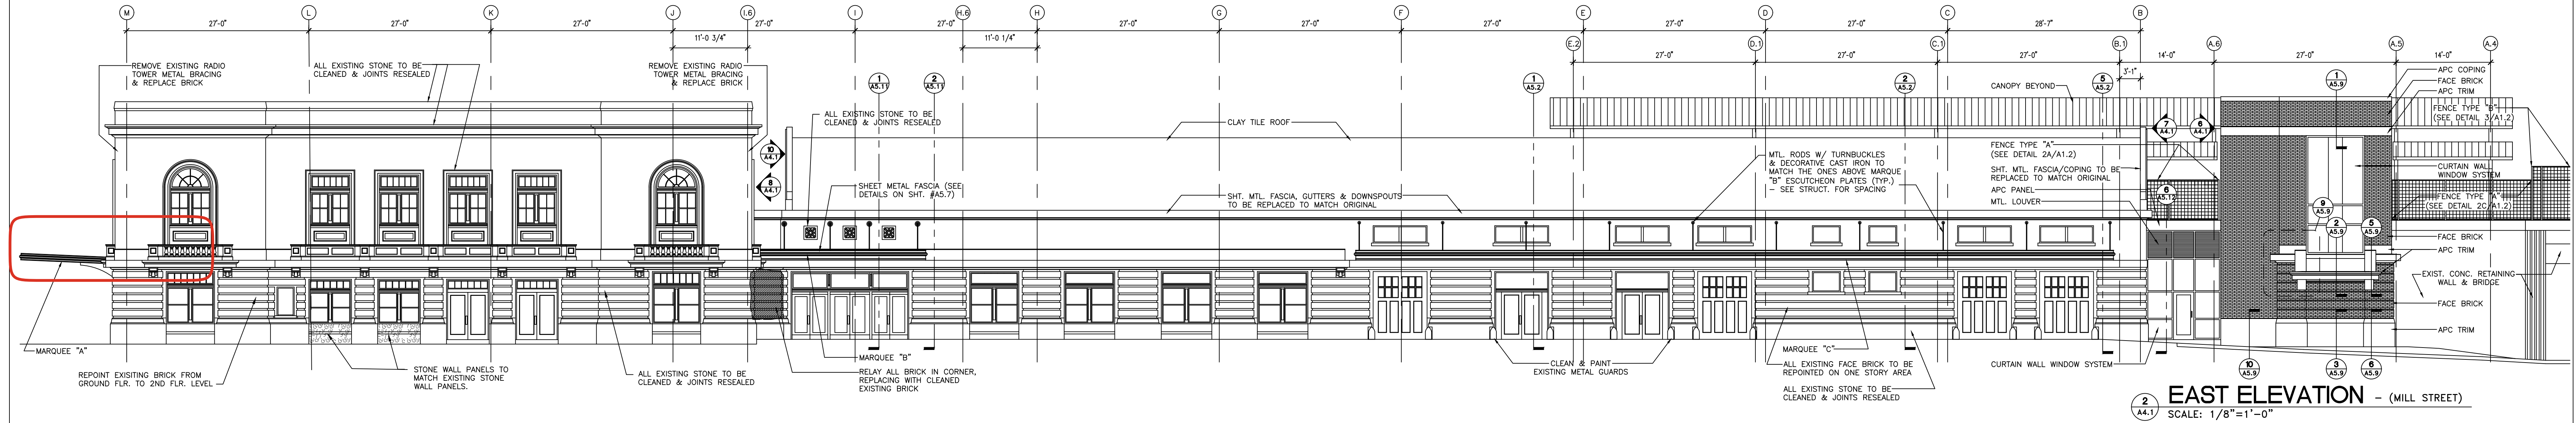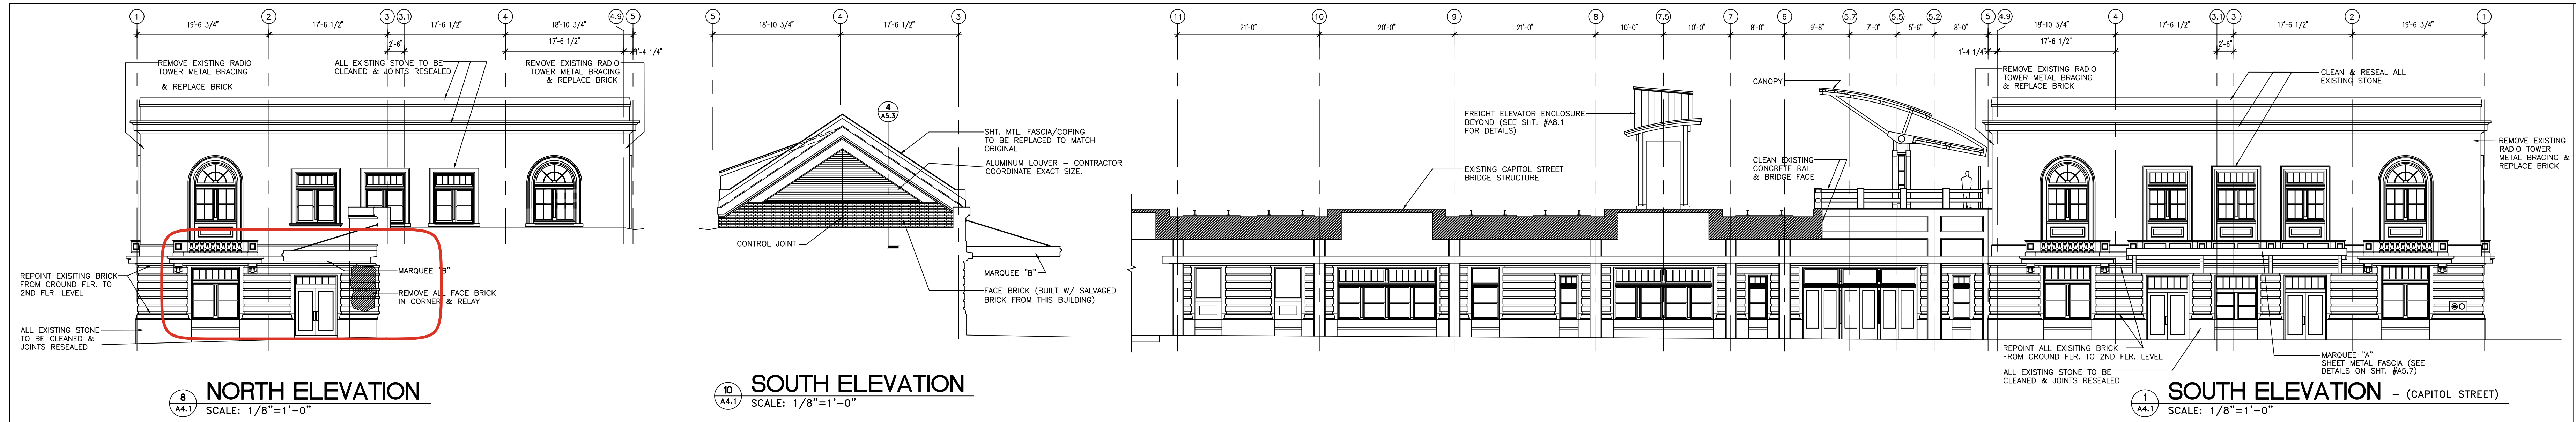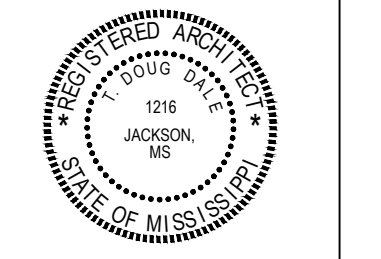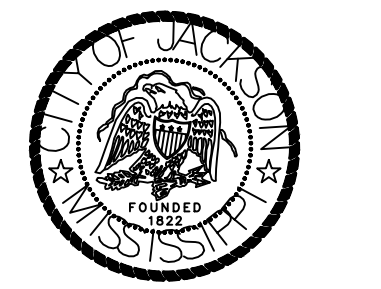

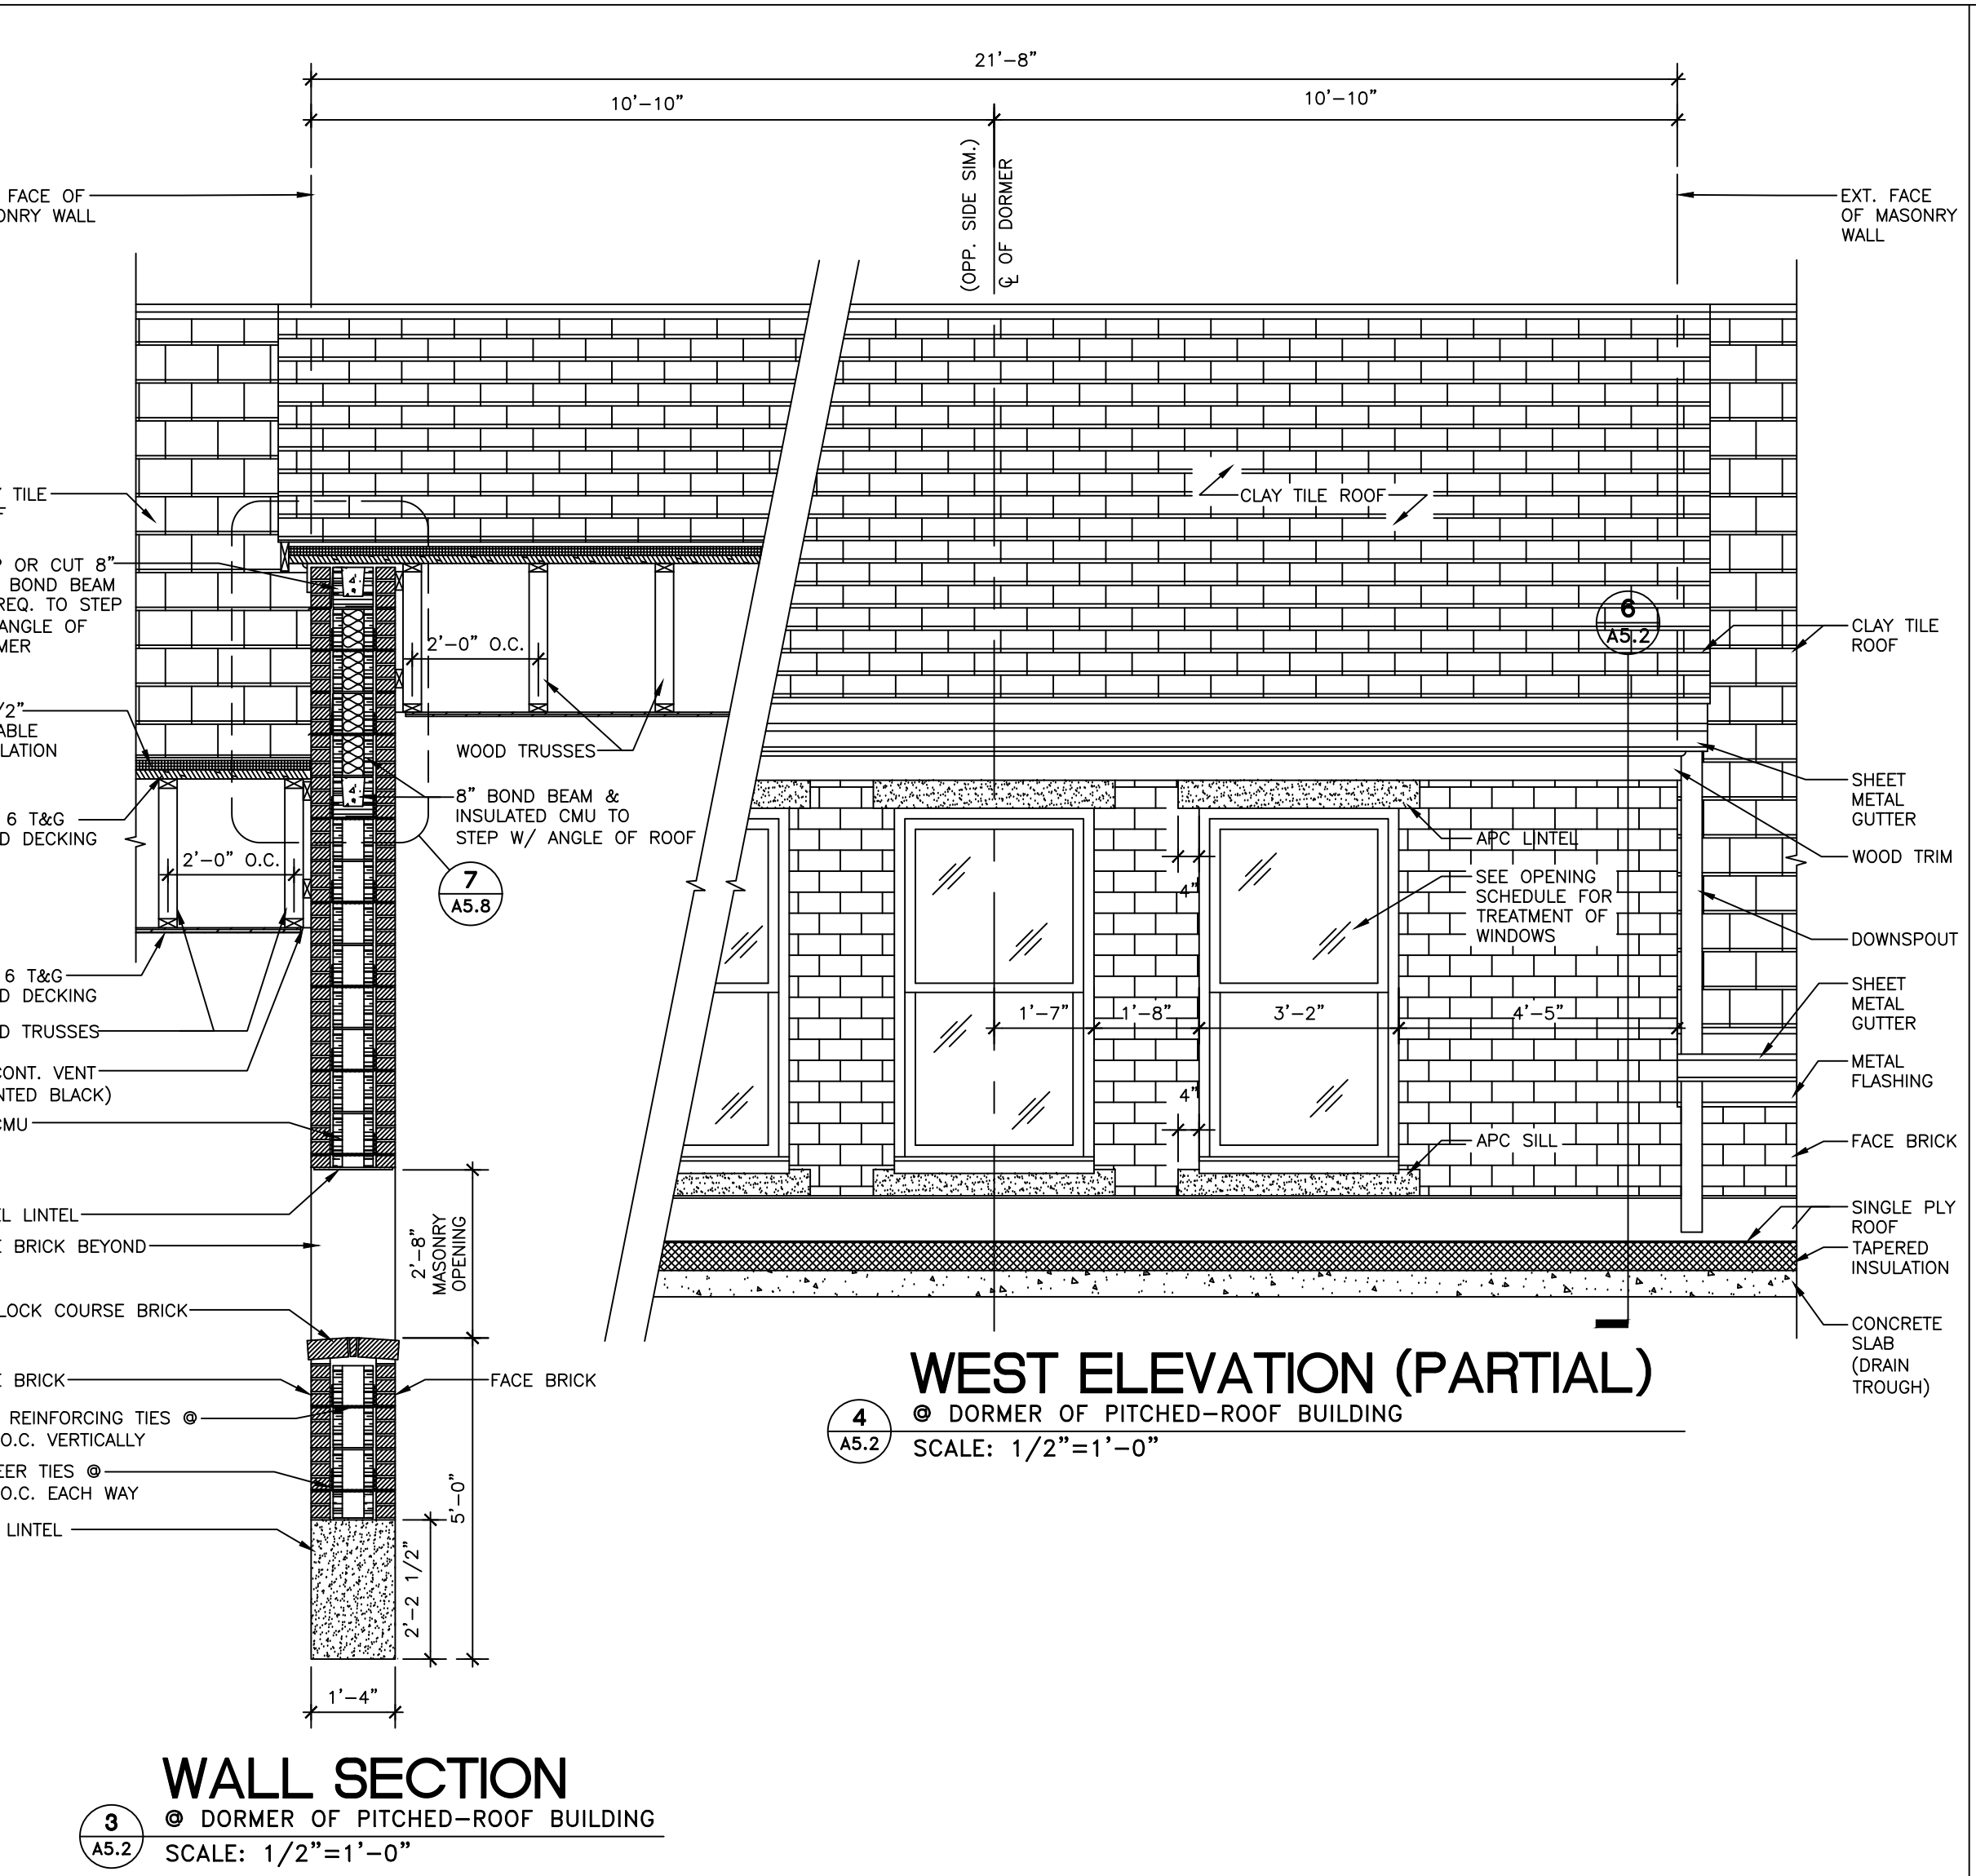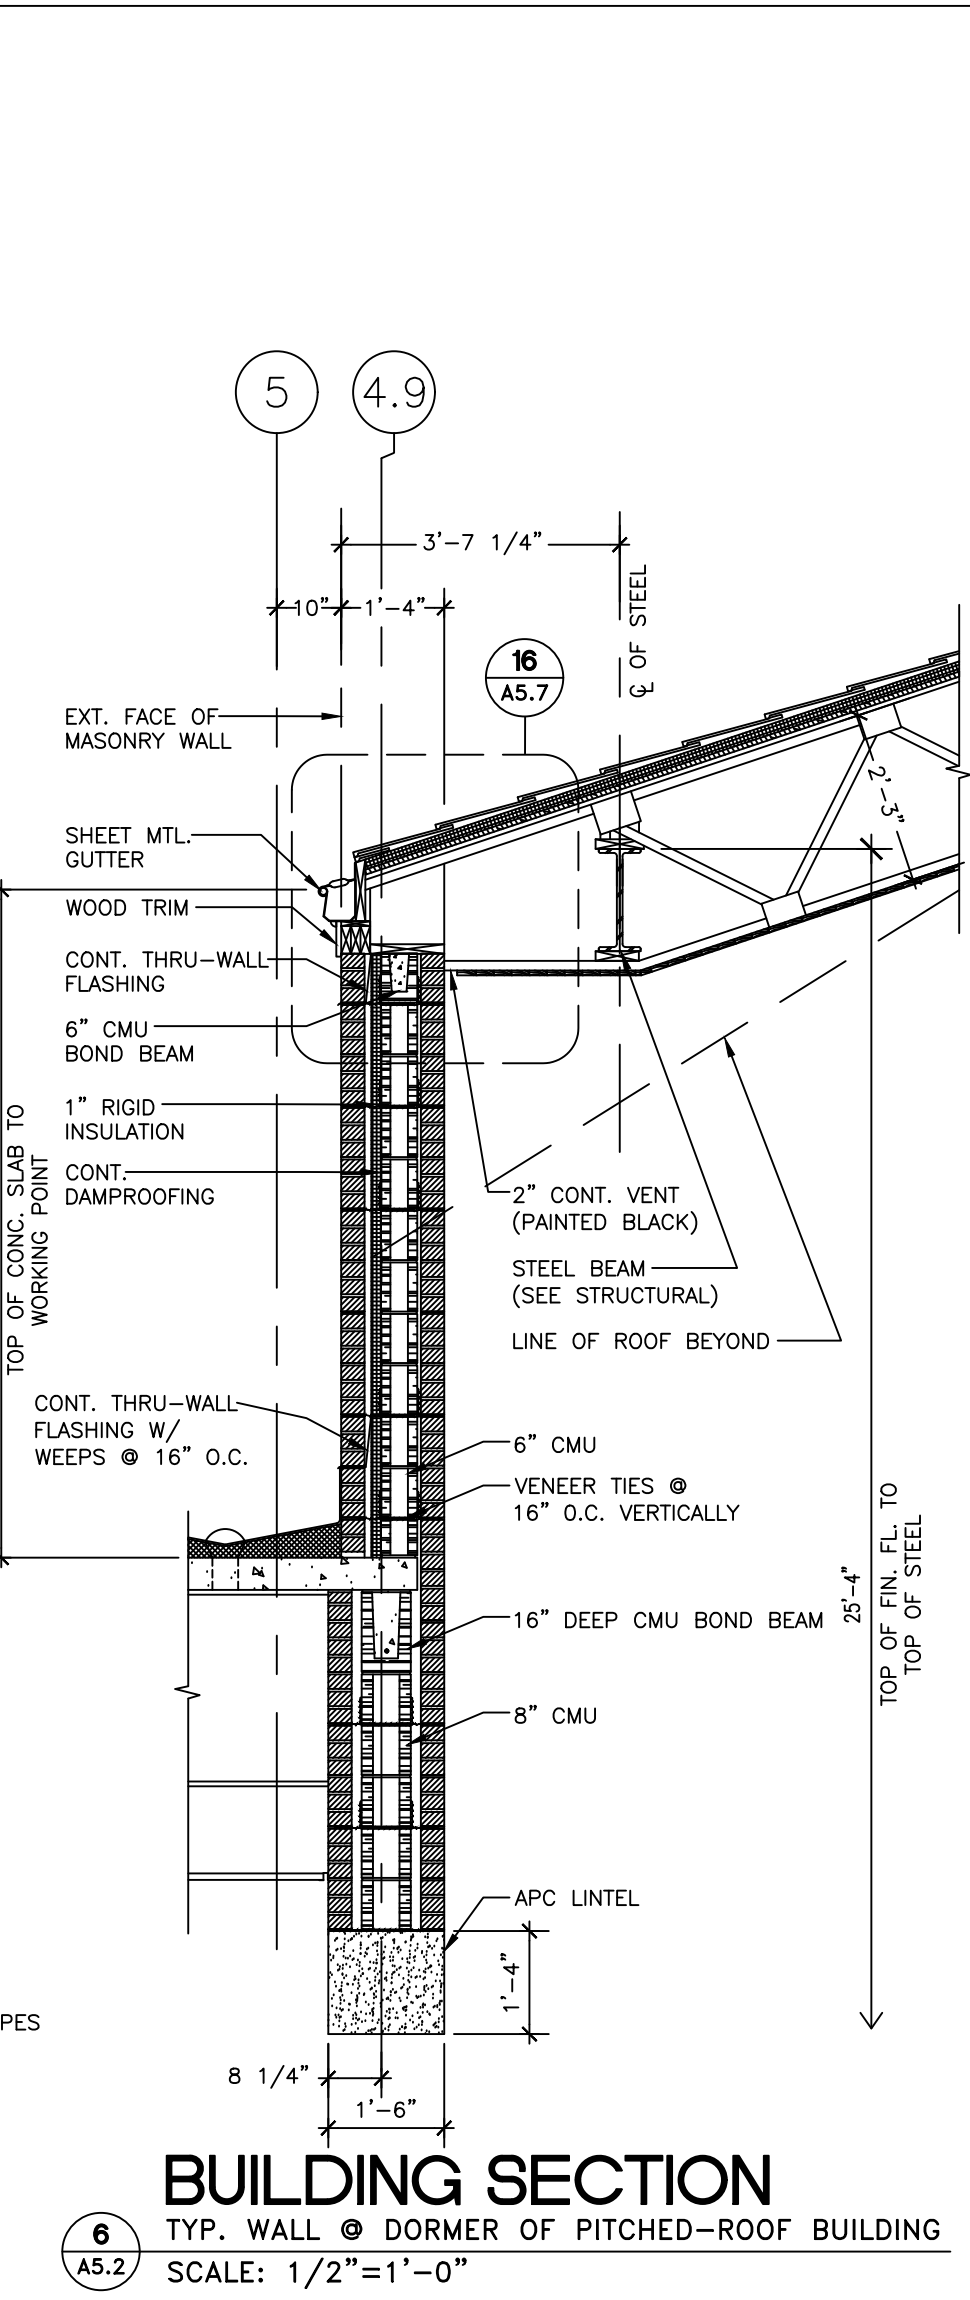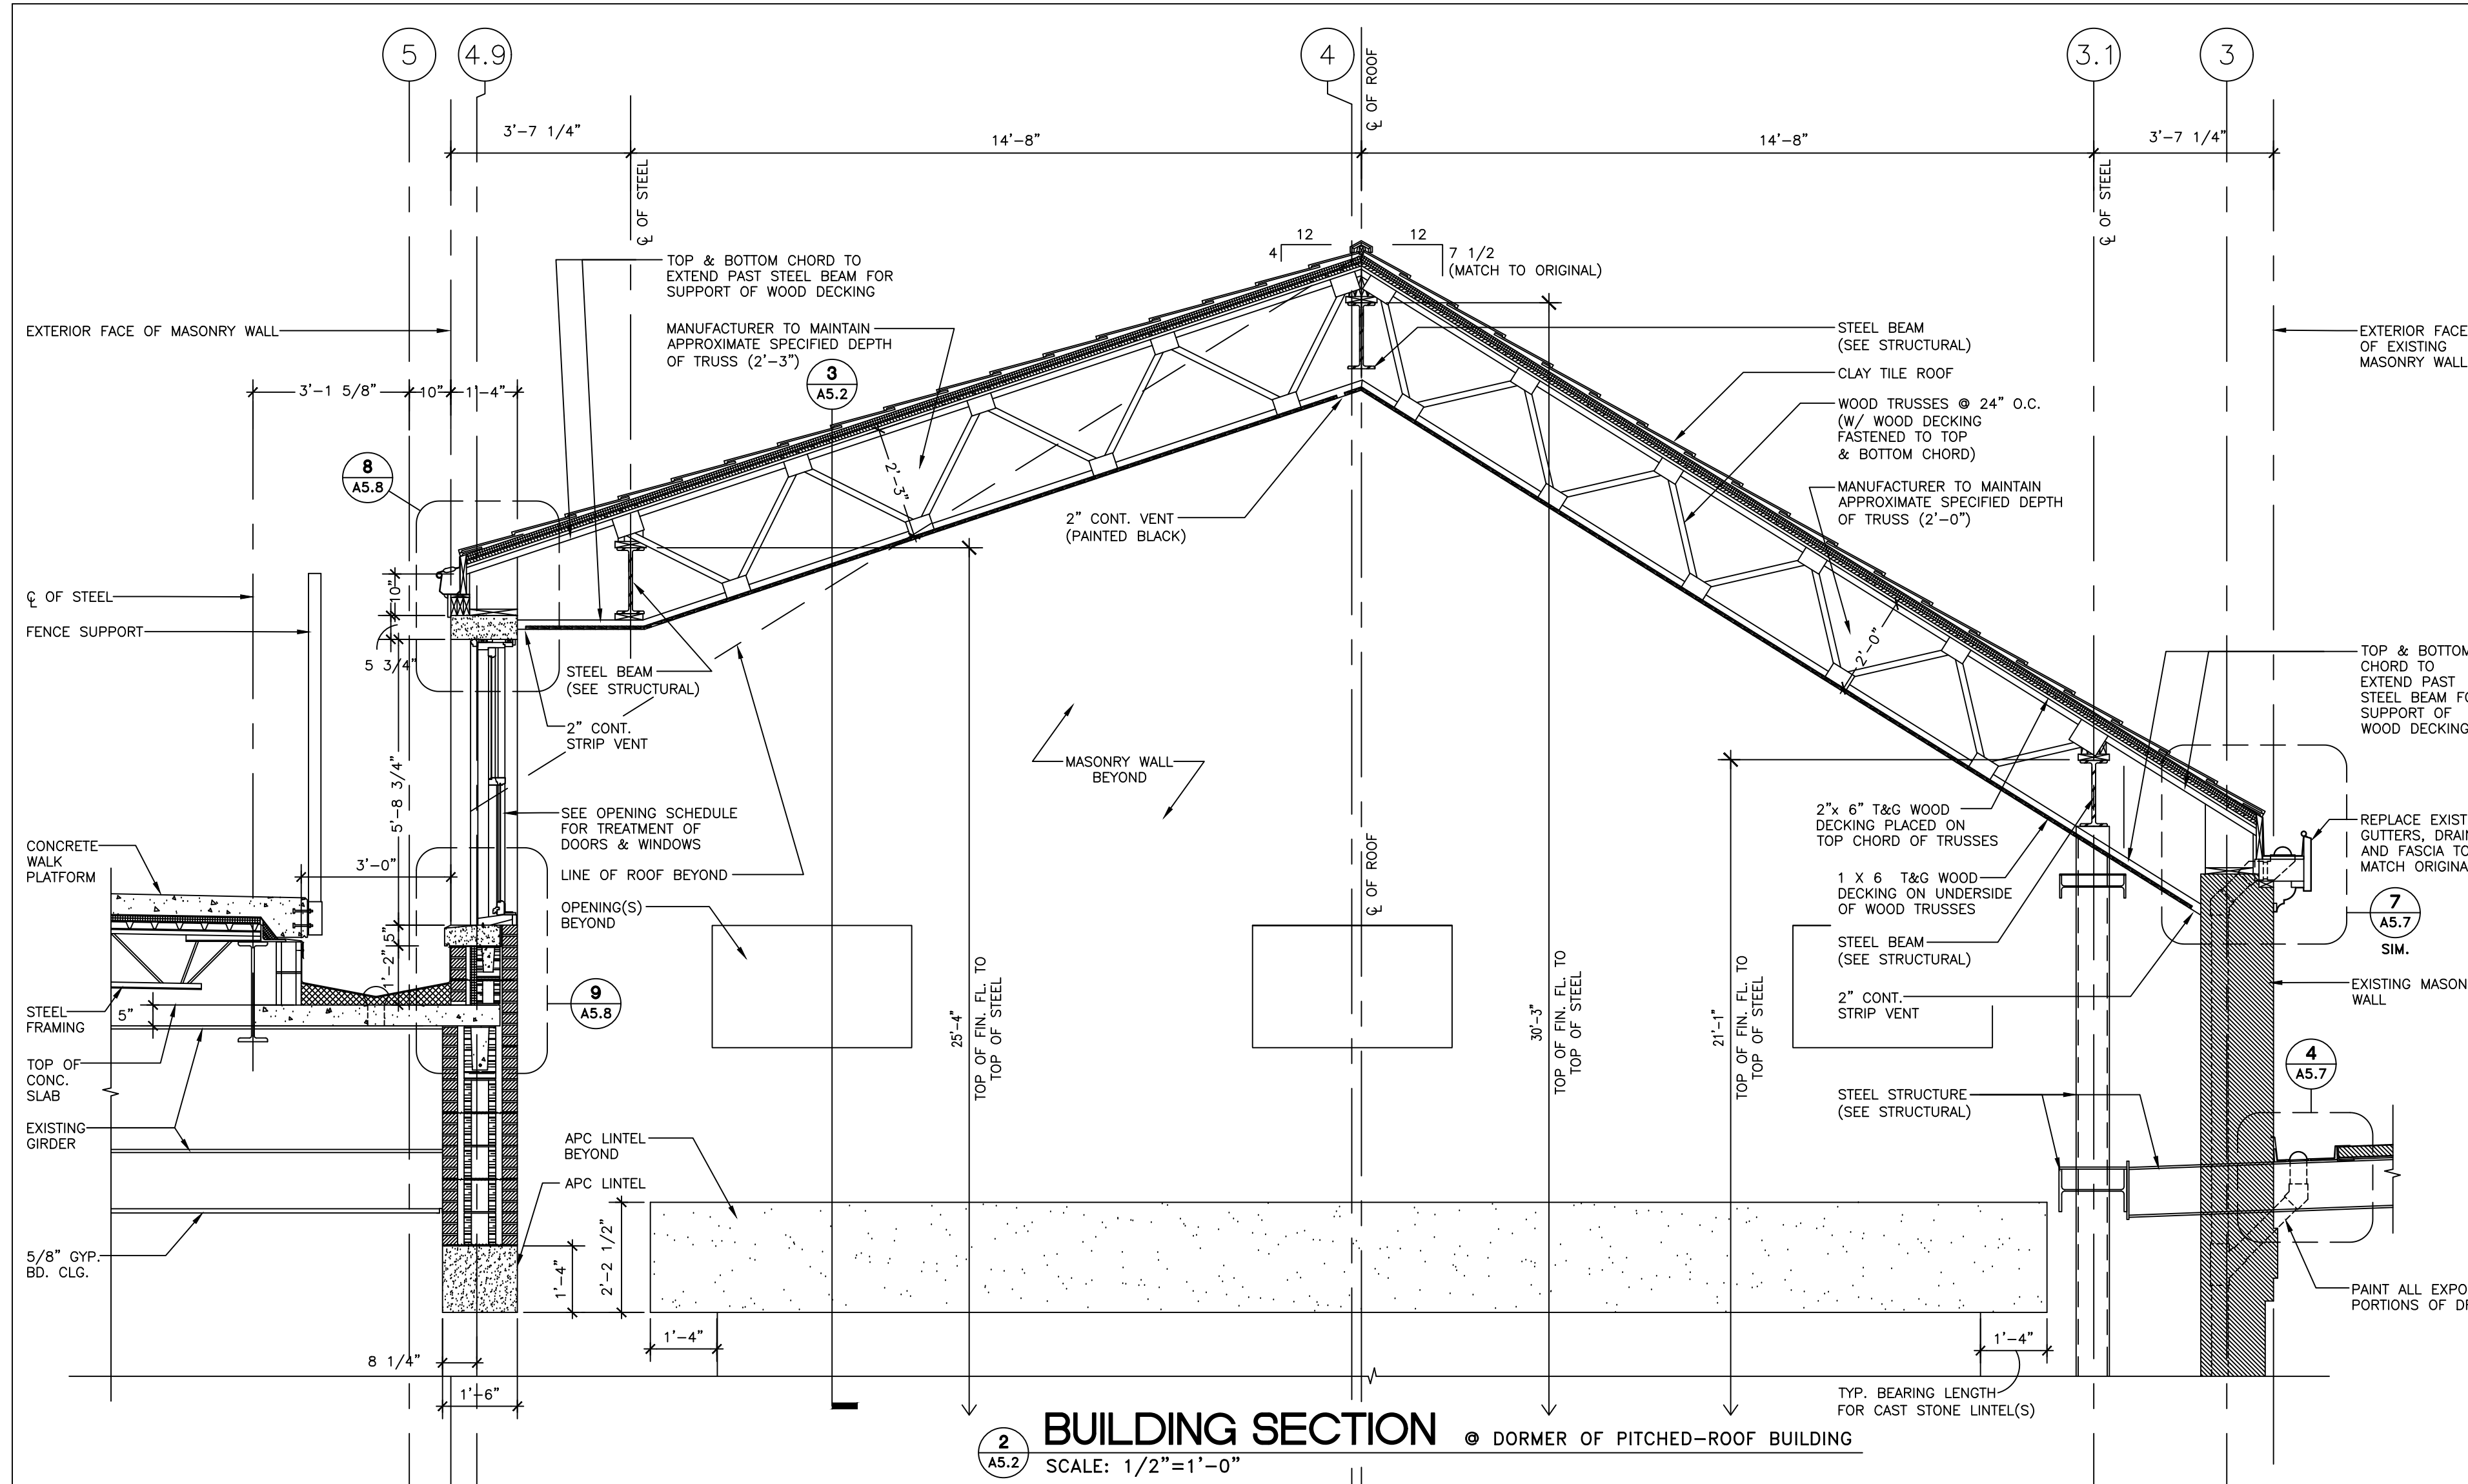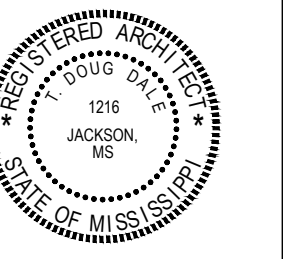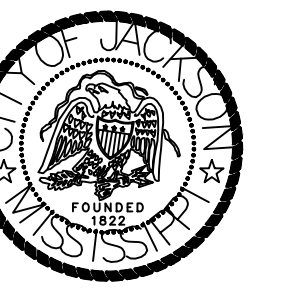


WEST ELEVATION (PARTIAL)
 • DORMER OF PITCHED-ROOF BUILDING
 SCALE: 1/2"=1'-0"

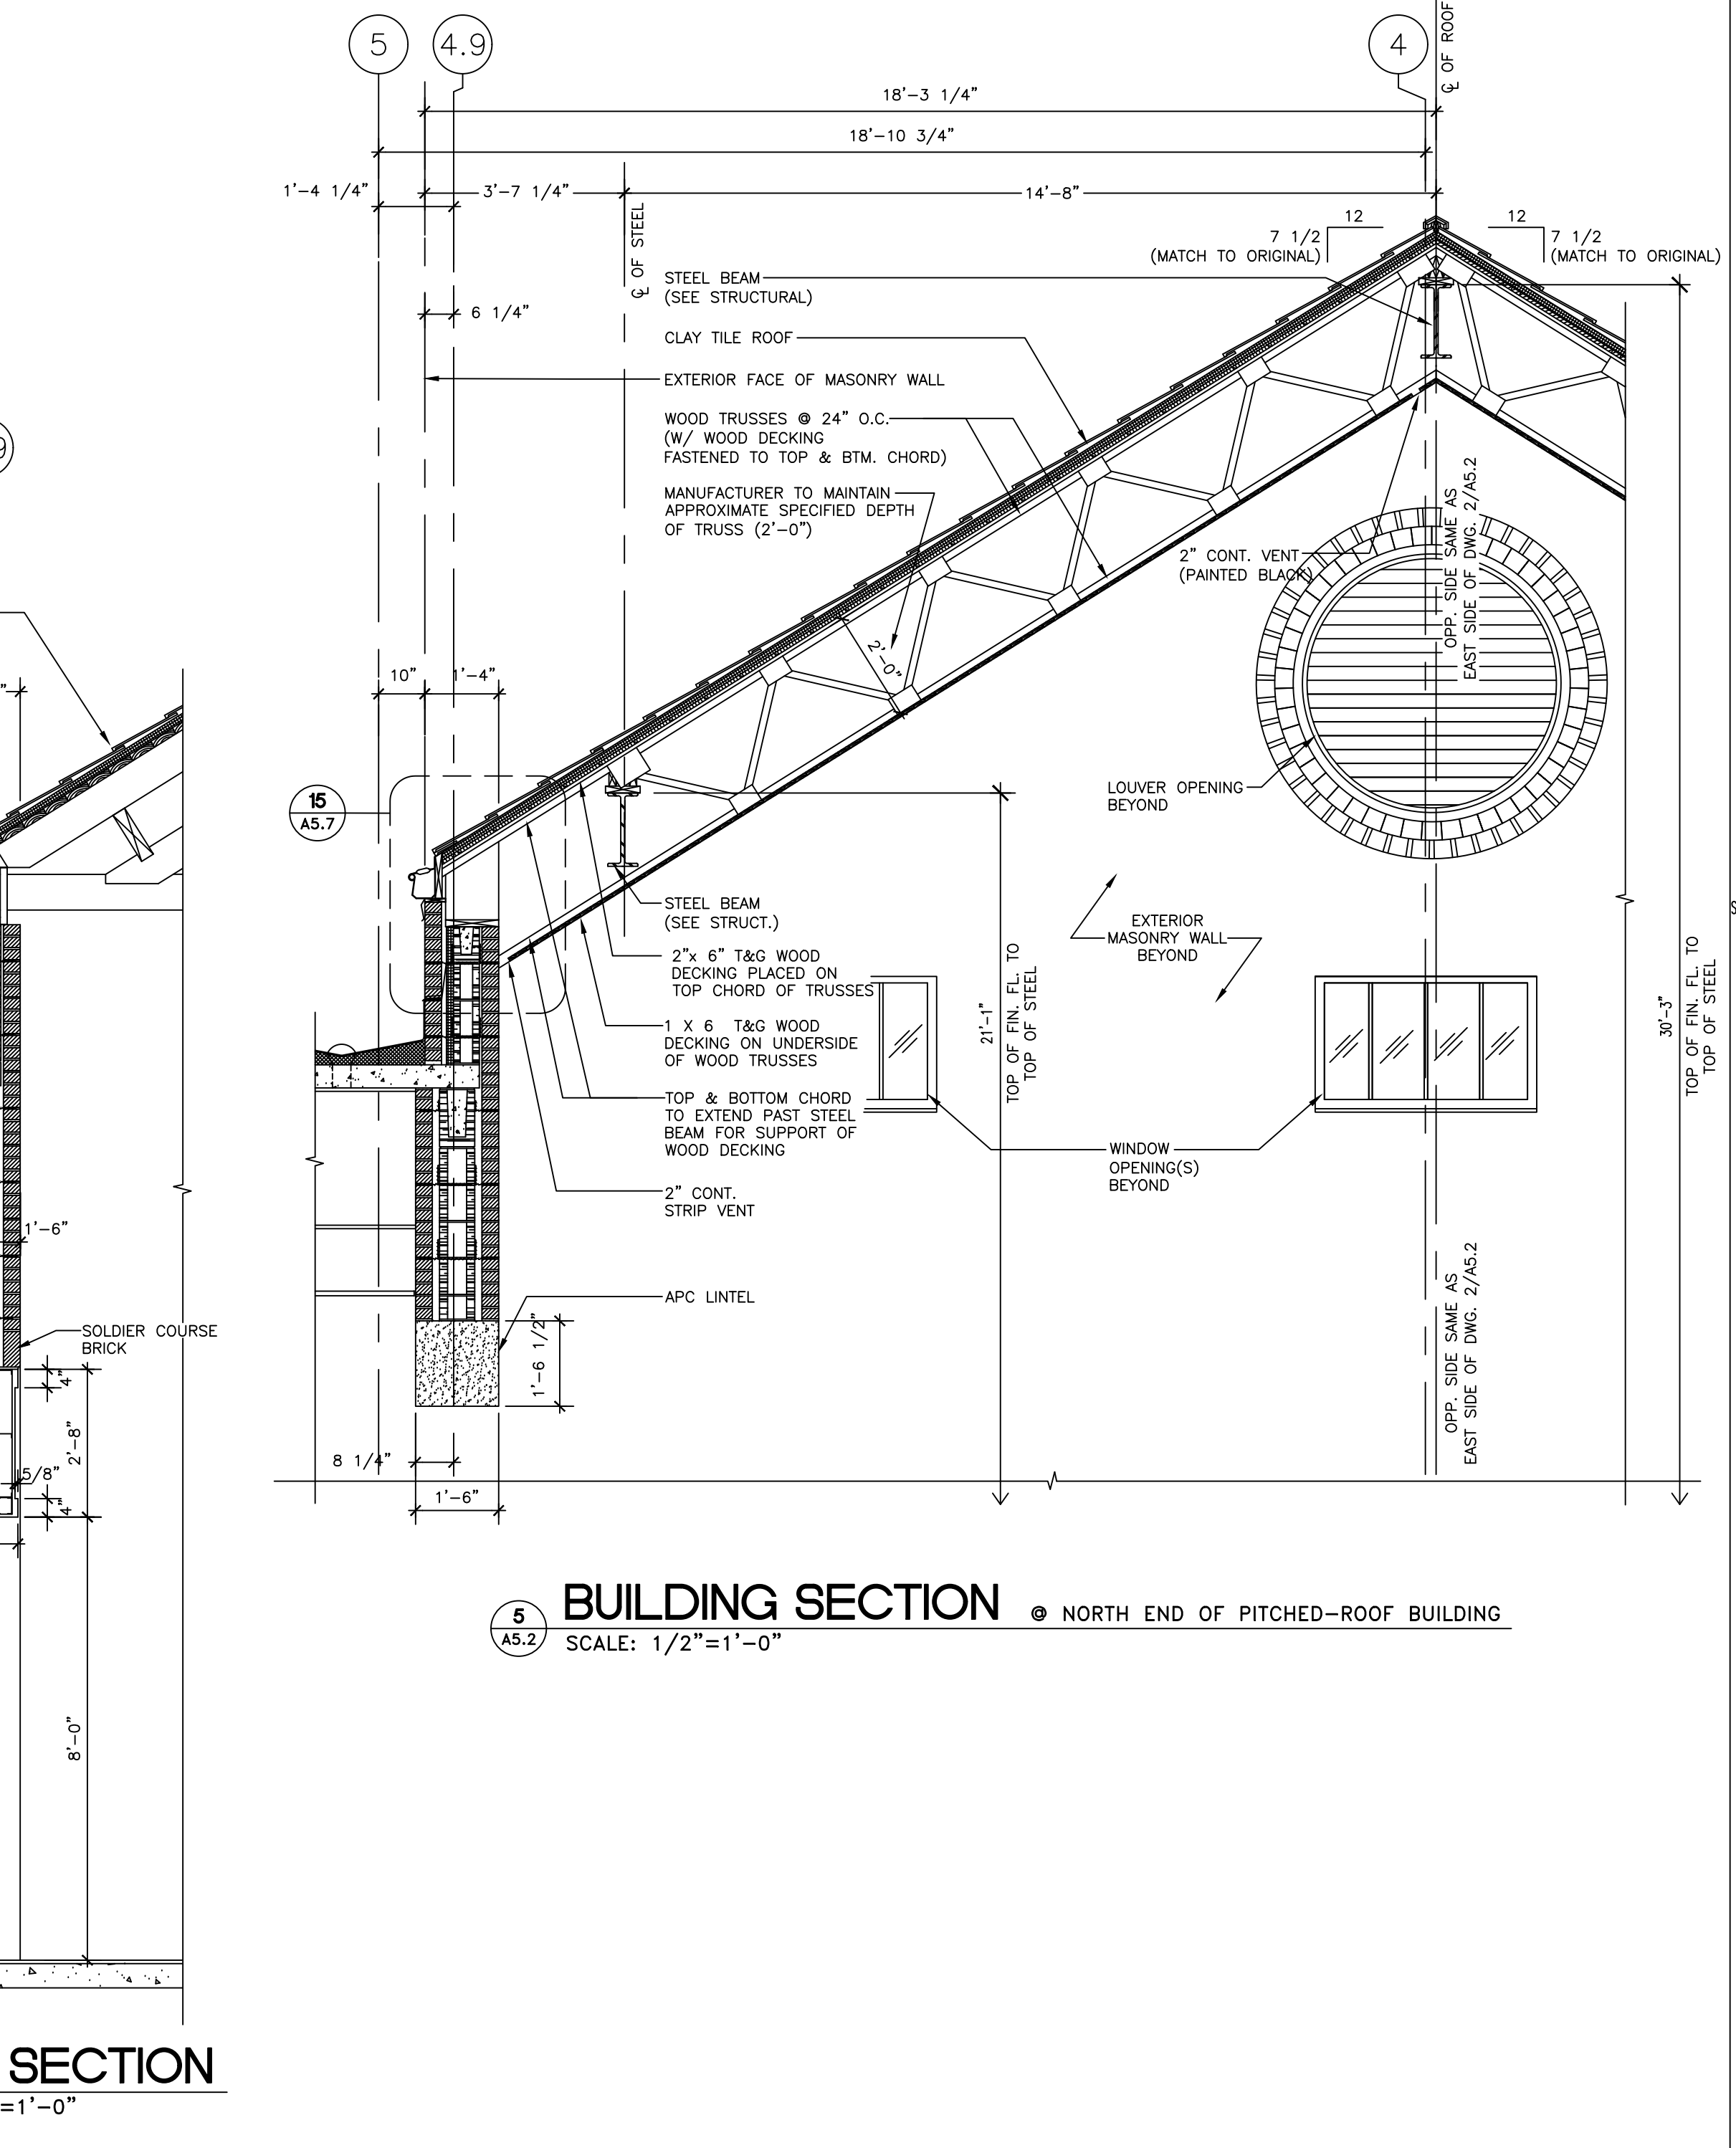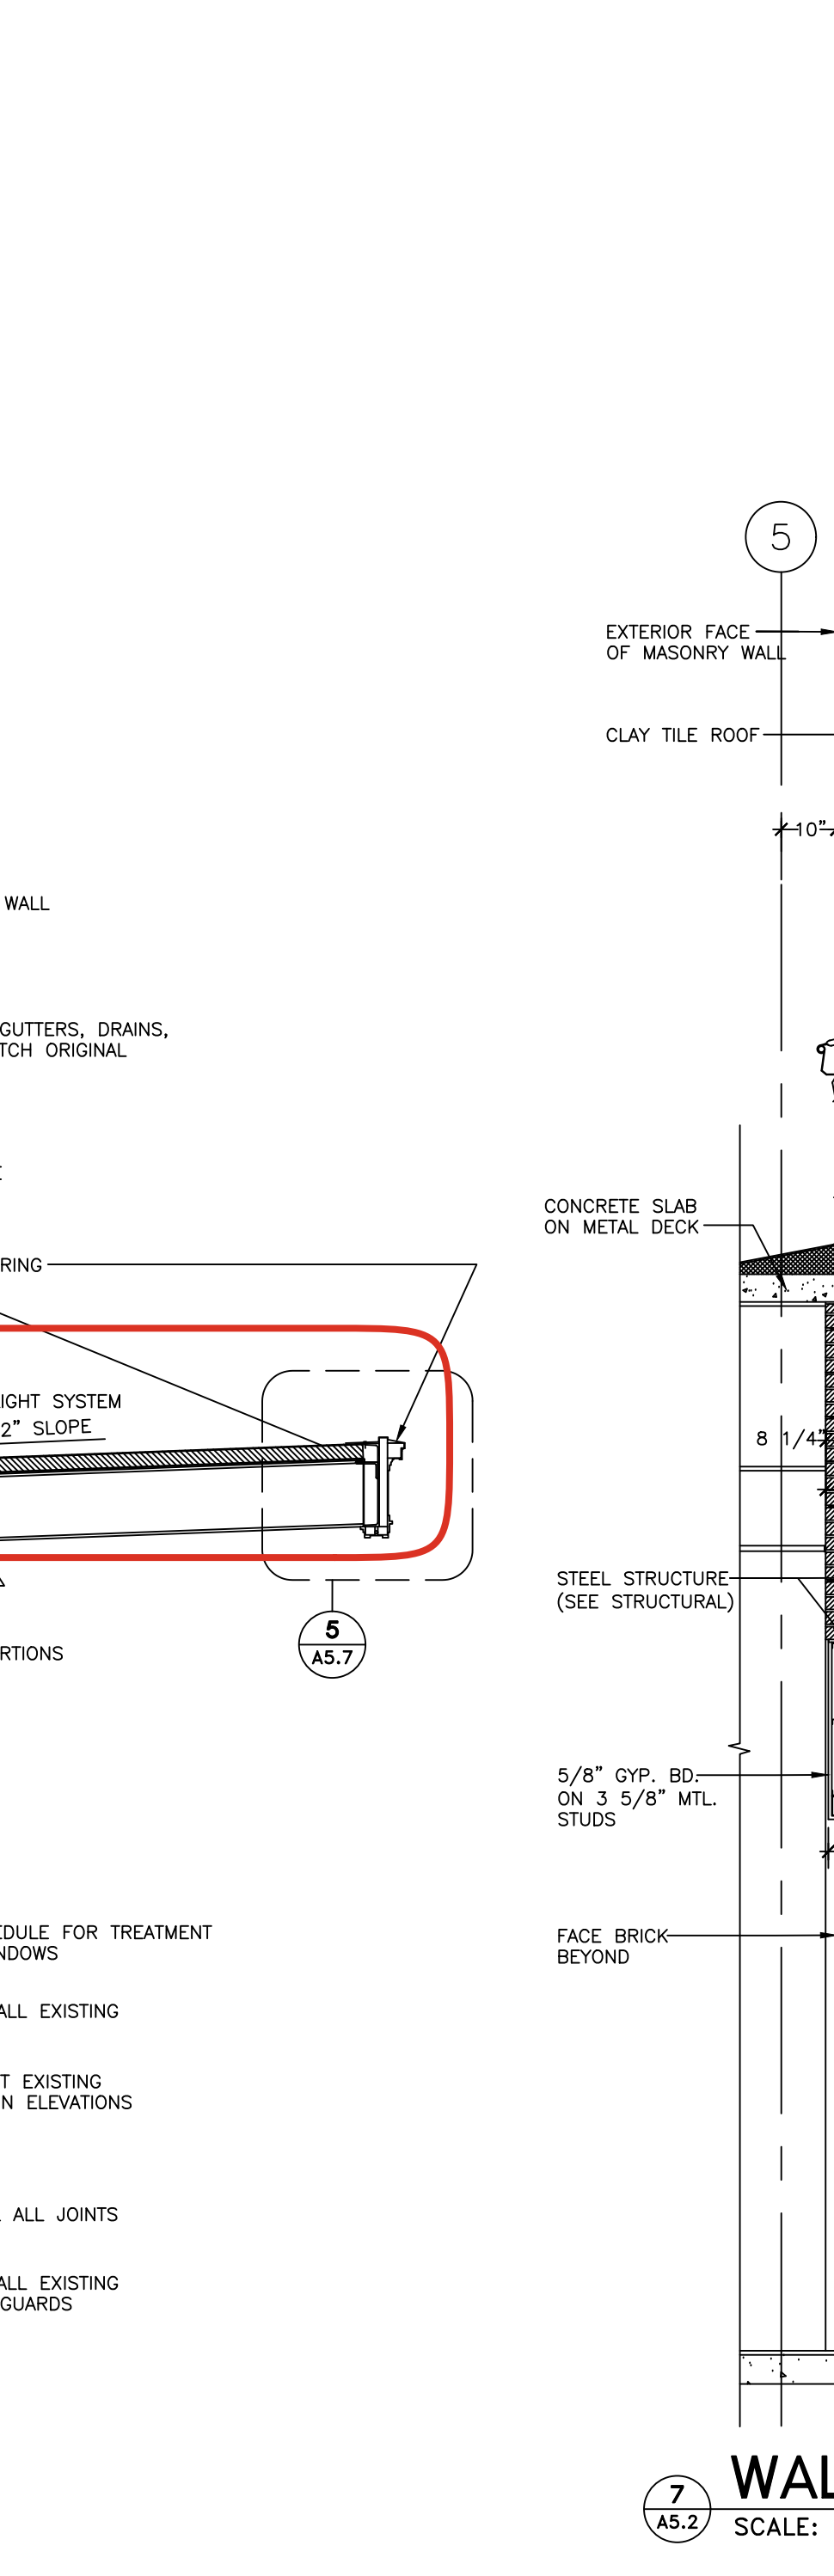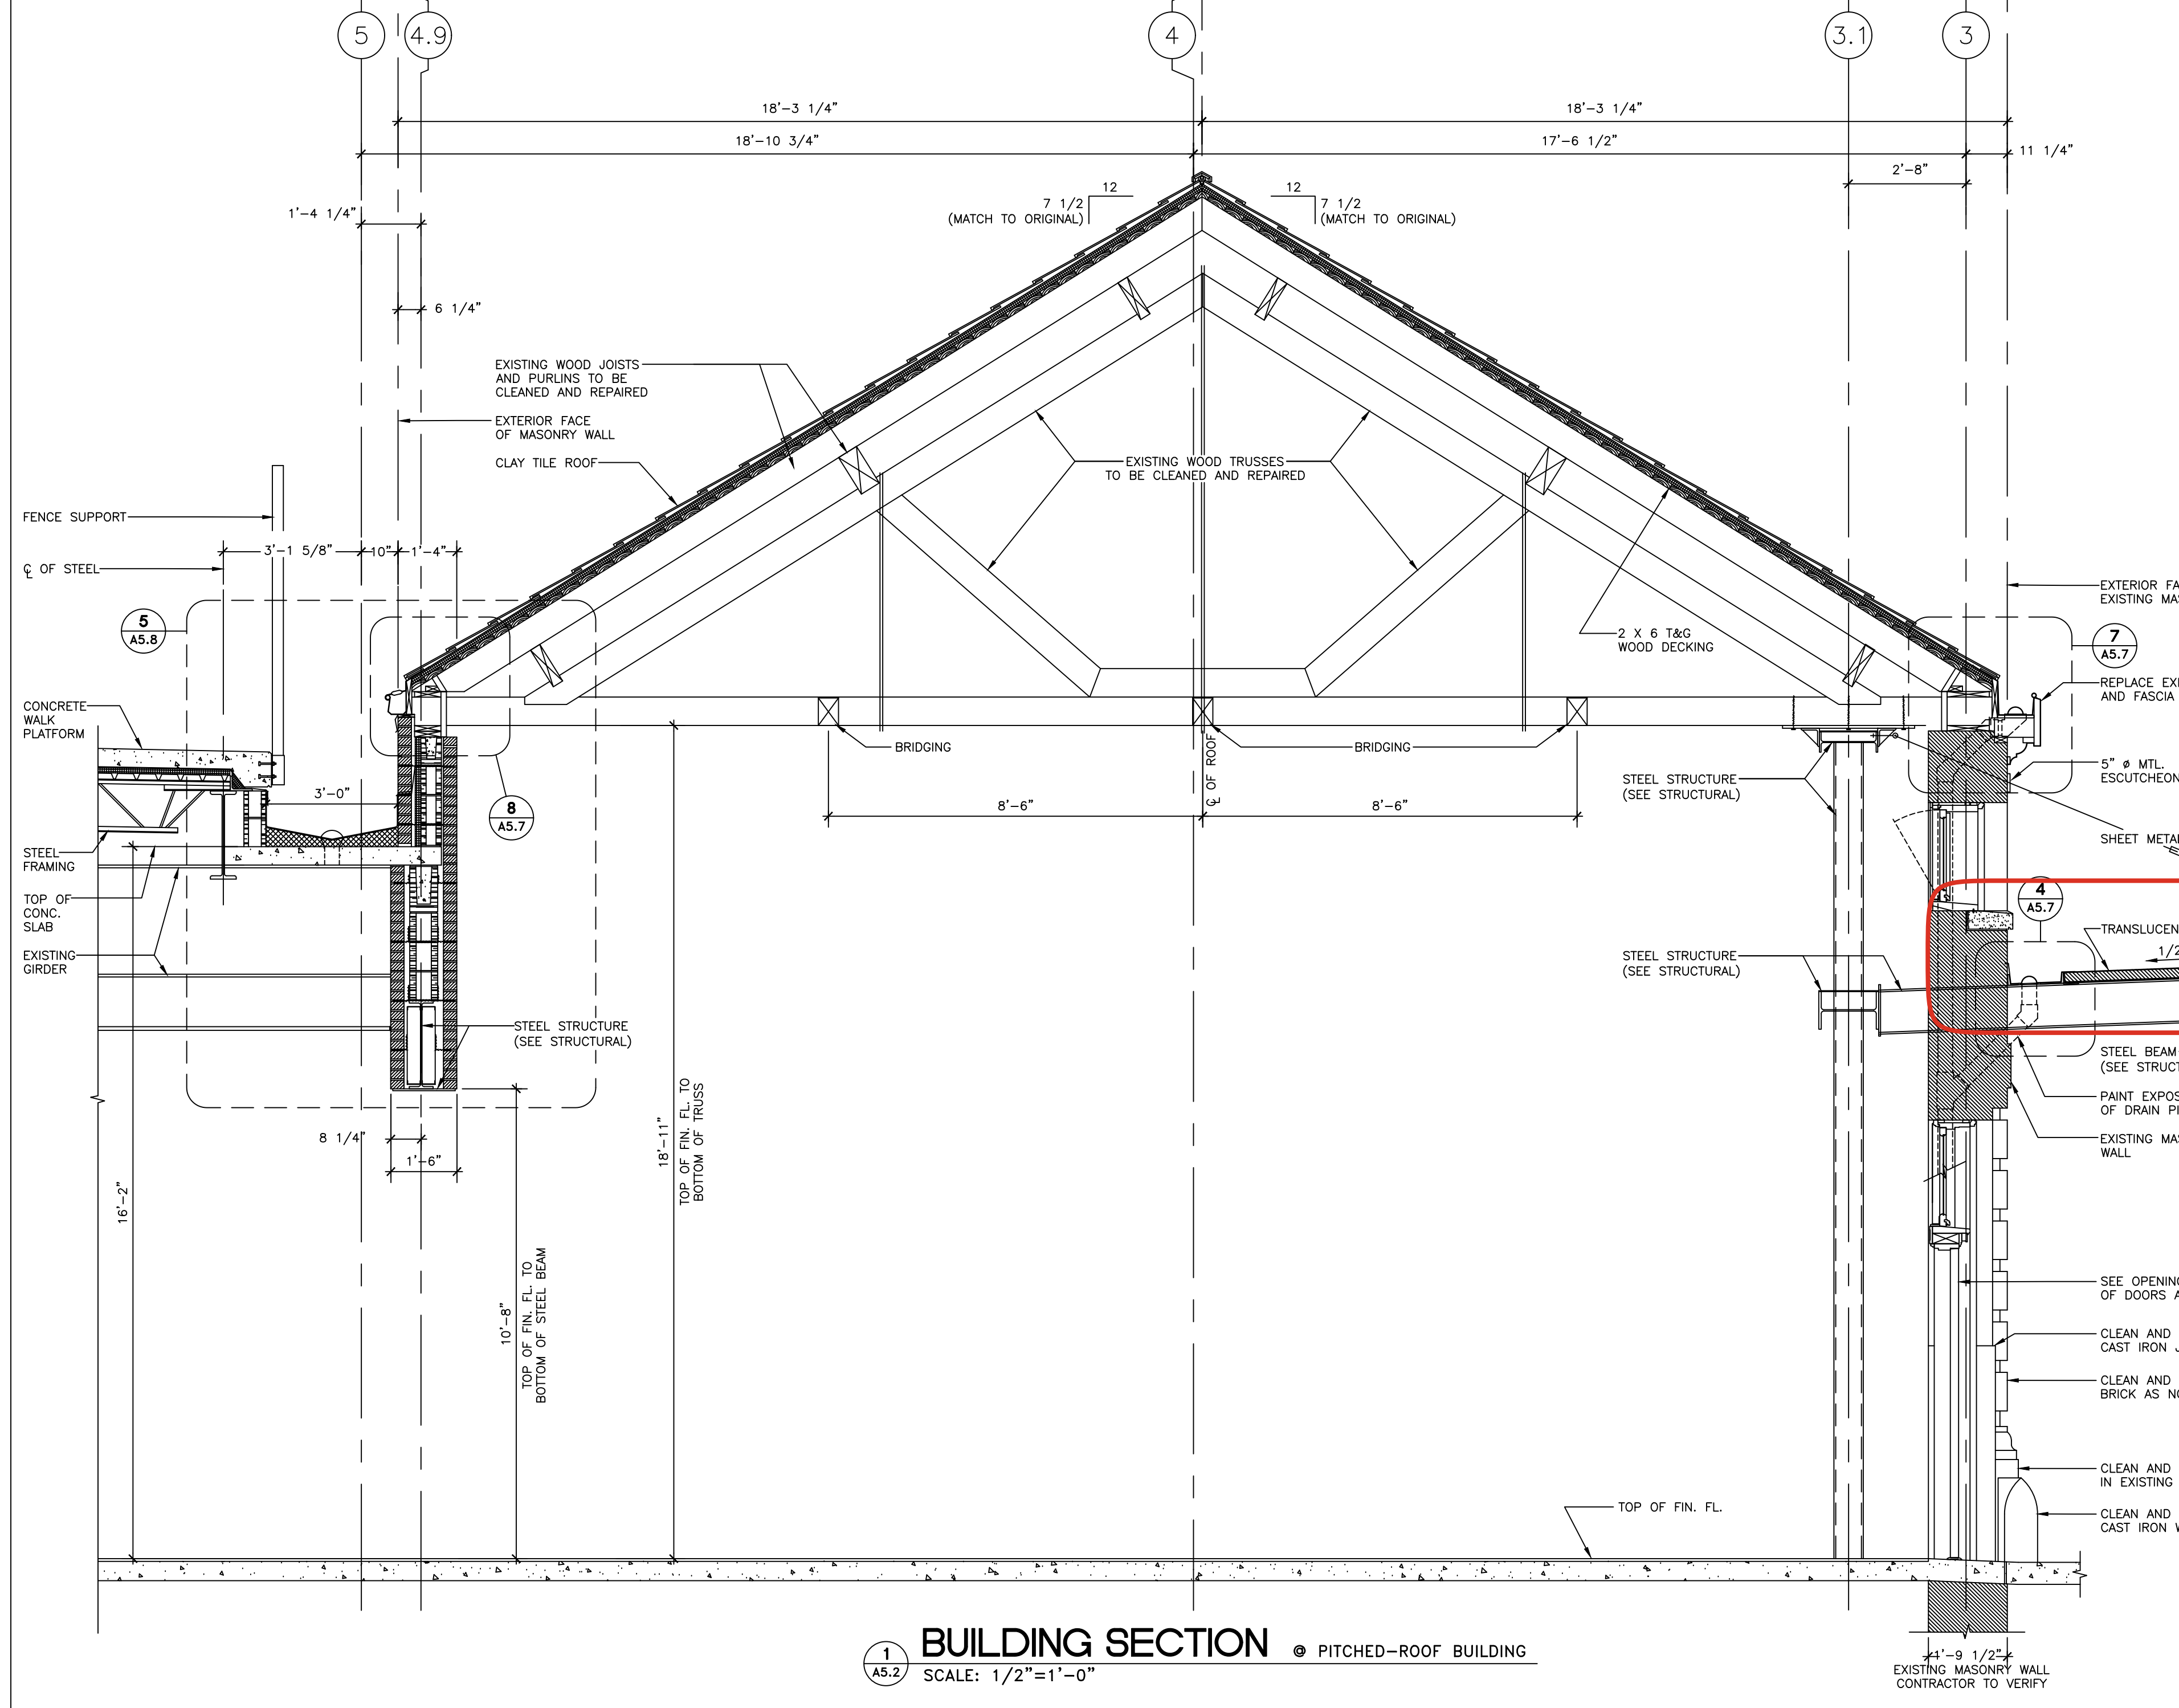


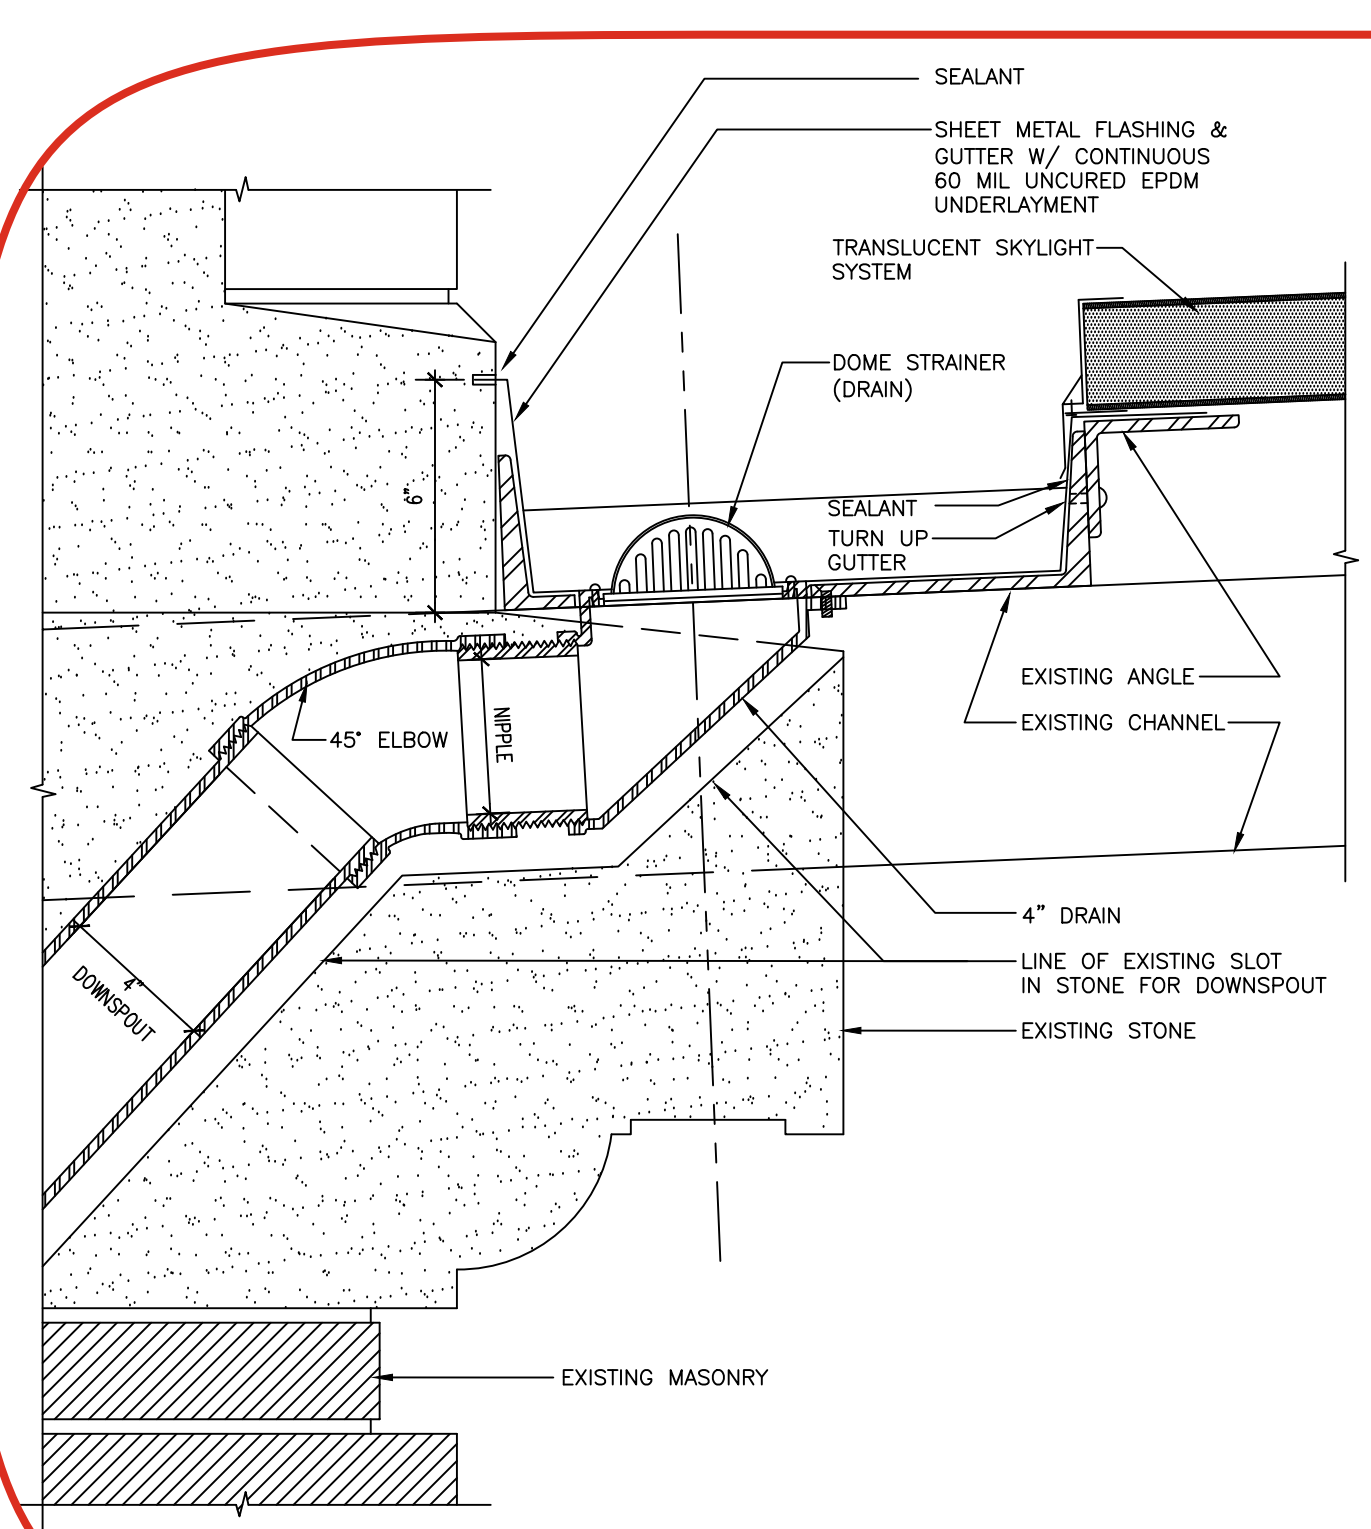


1
MARQUEE "A"
SCALE: 3"=1'-0"

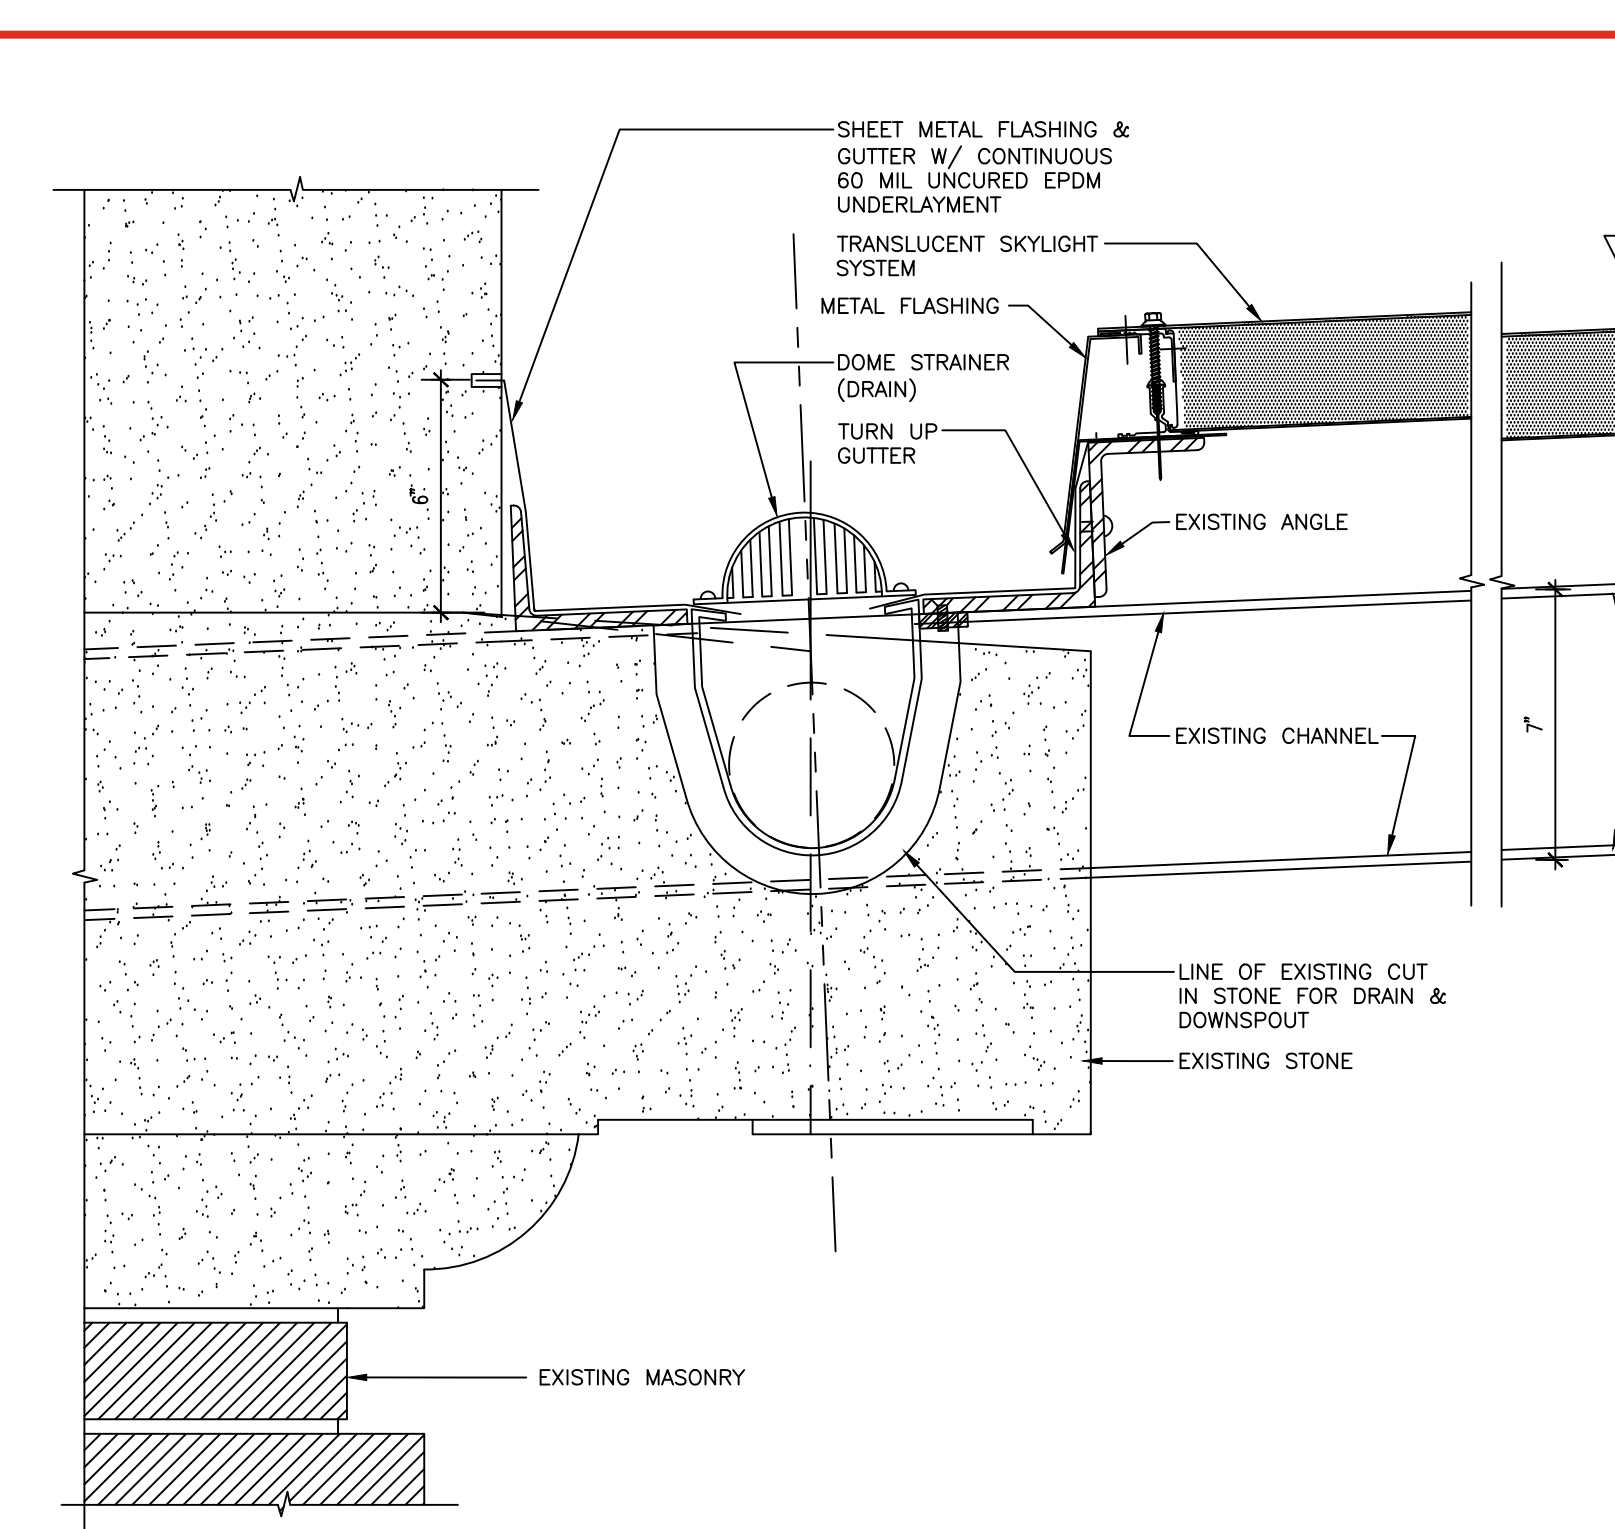


2
MARQUEE "B"
SCALE: 3"=1'-0"

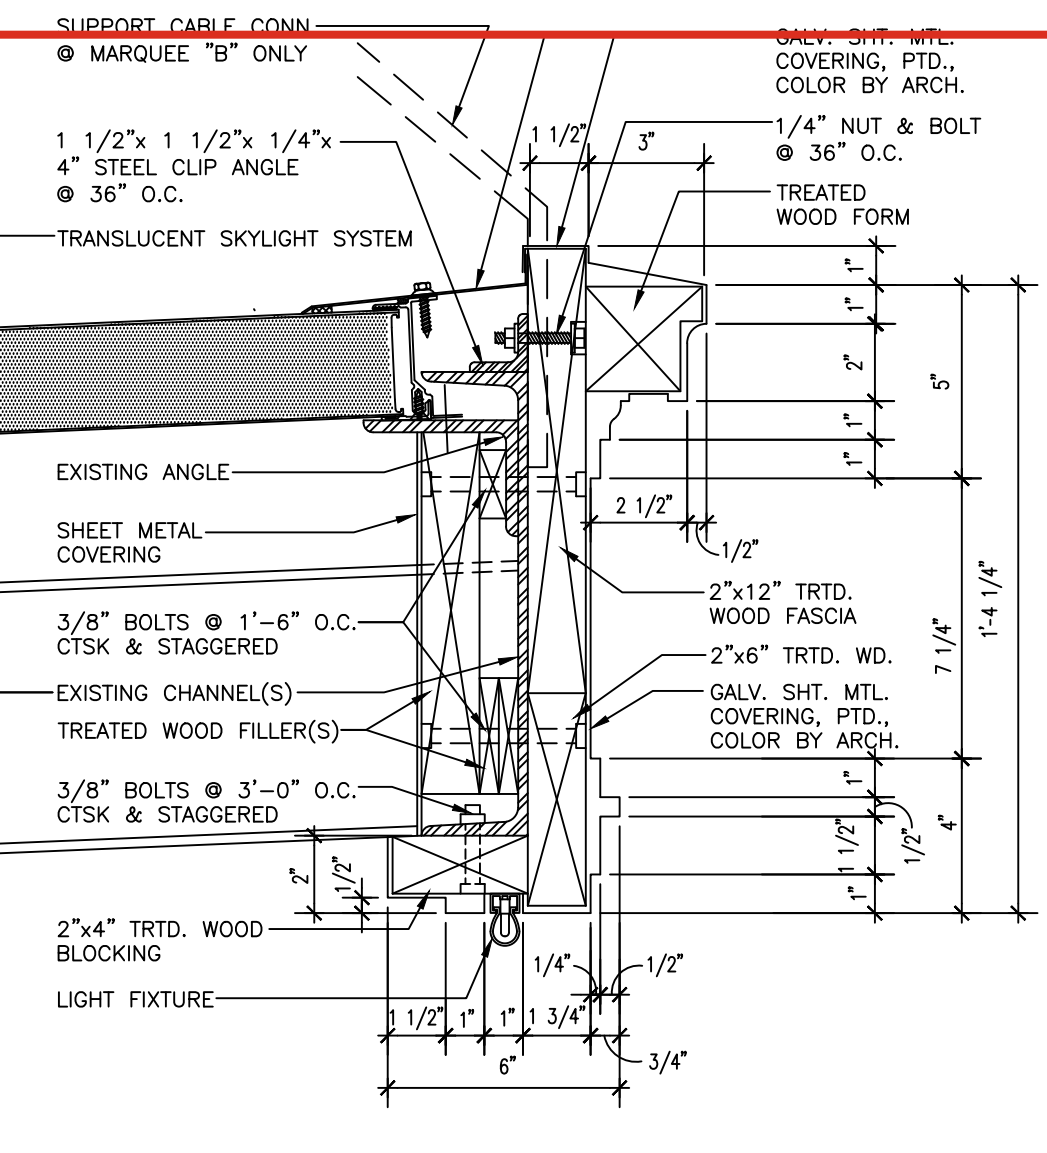


3
MARQUEE "A" & "B"
SCALE: 3"=1'-0"
NOTE: APPLY SEALANT @ ALL CONTACT POINTS BETWEEN METAL, TRANSLUCENT PANEL, FRAMING AND STEEL FRAMING MEMBERS OF MARQUEES.

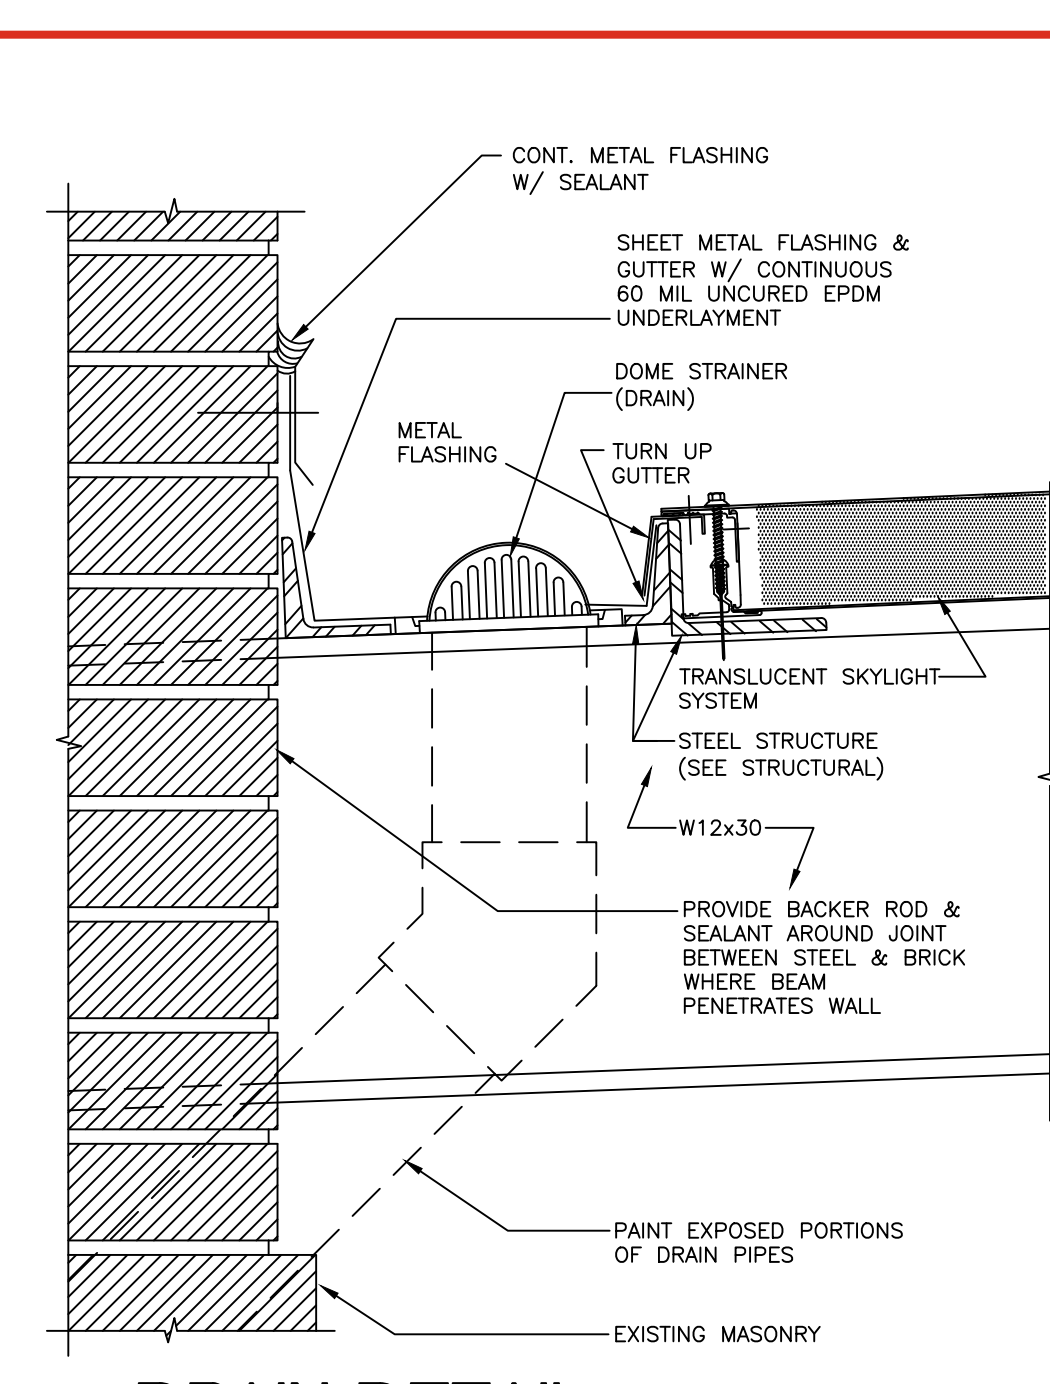


4
MARQUEE "C"
SCALE: 3"=1'-0"

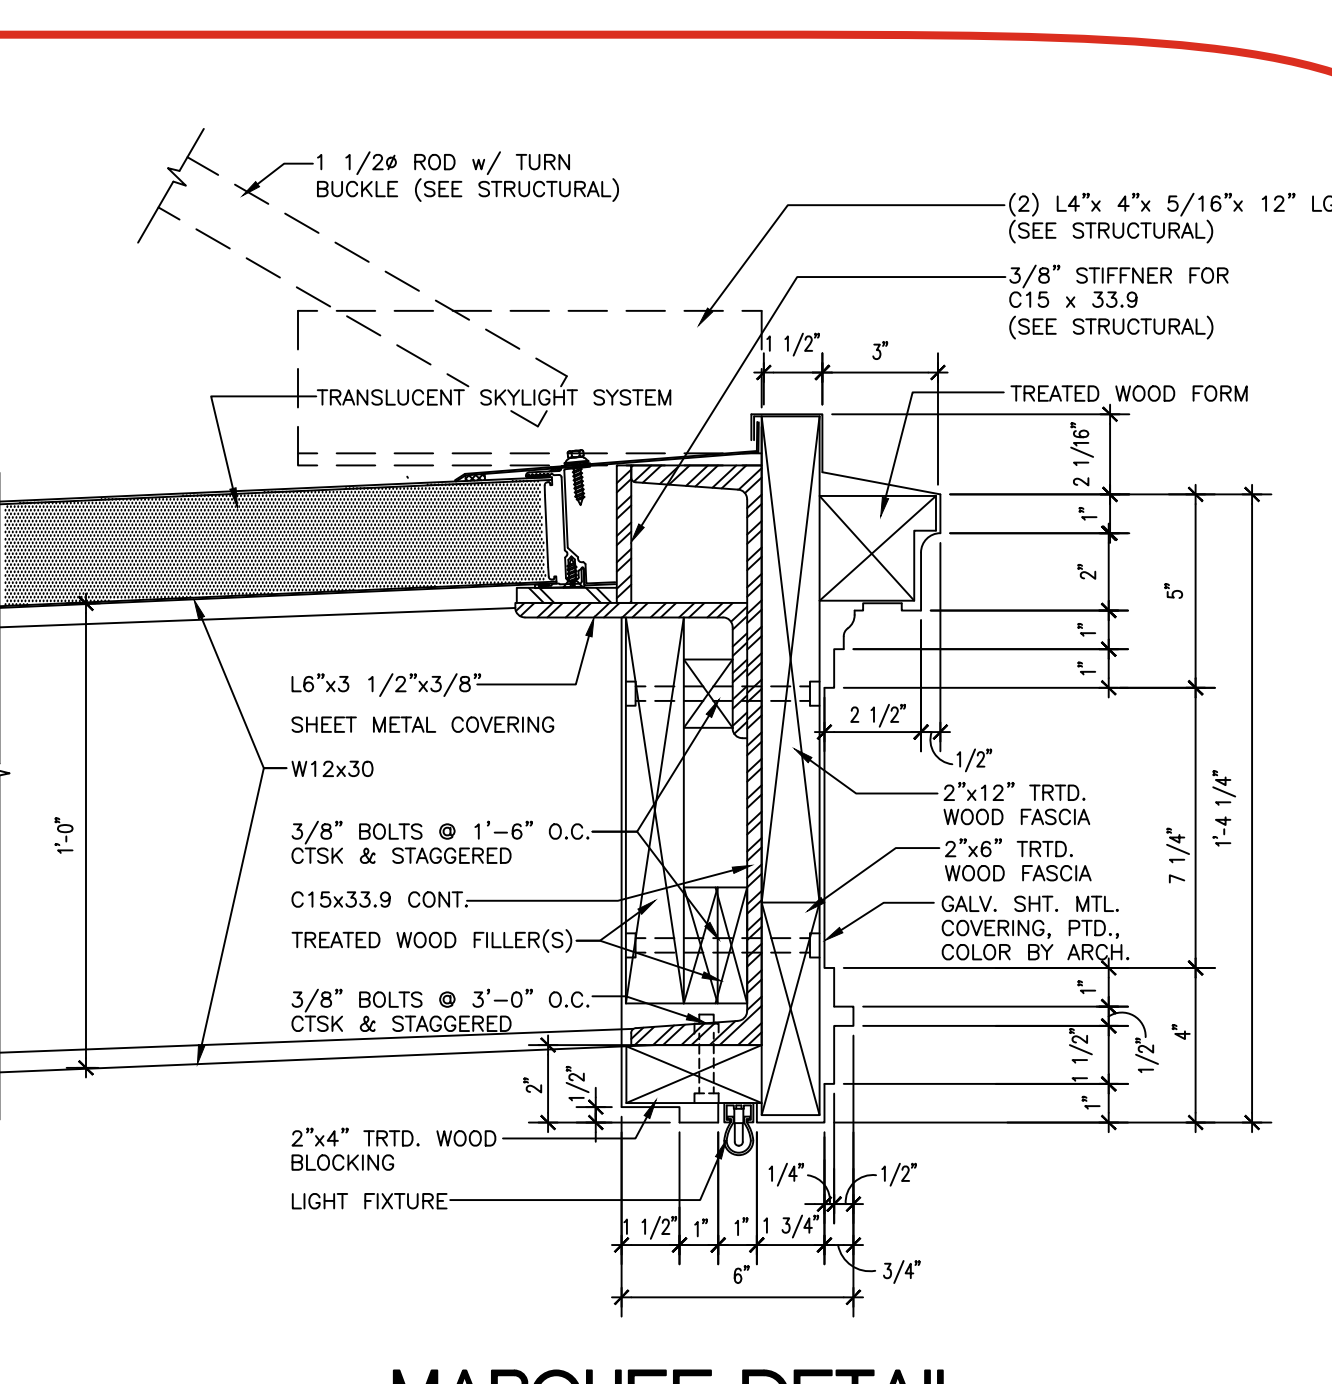


5
MARQUEE "C"
SCALE: 3"=1'-0"

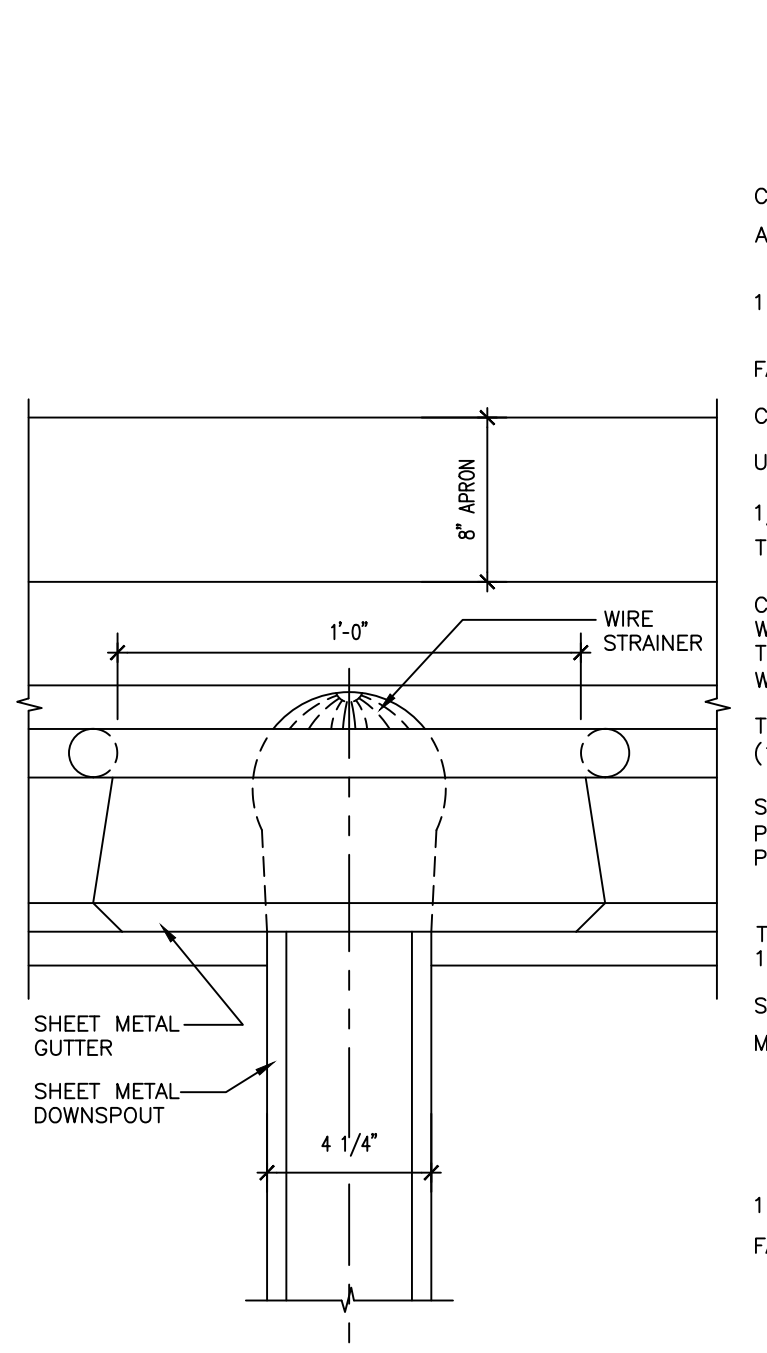


9
TYPICAL DOWNSPOUT (D.S.) ELEVATION
SCALE: 3"=1'-0"

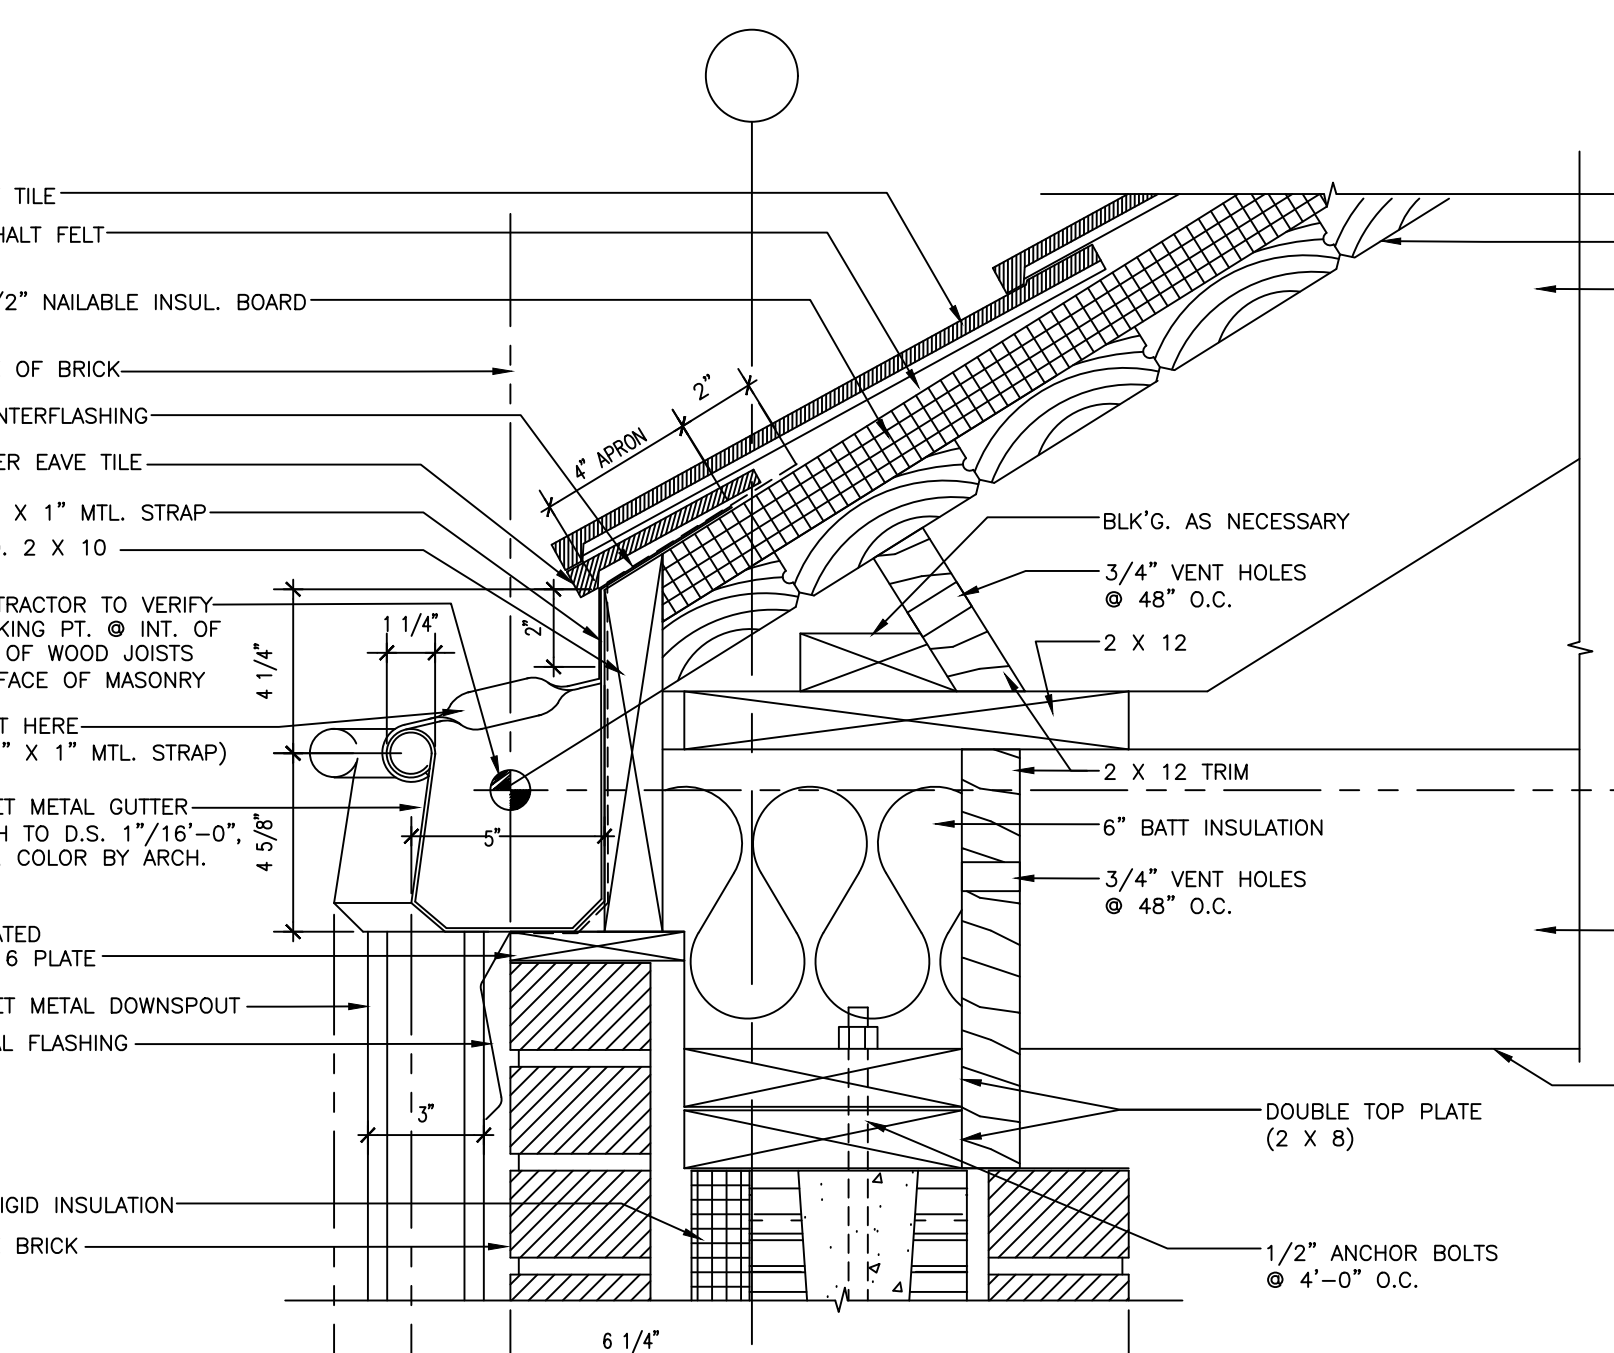


8
EAVE AND GUTTER DETAIL FOR PITCHED ROOF BLDG. (TRACK SIDE)
SCALE: 3"=1'-0"

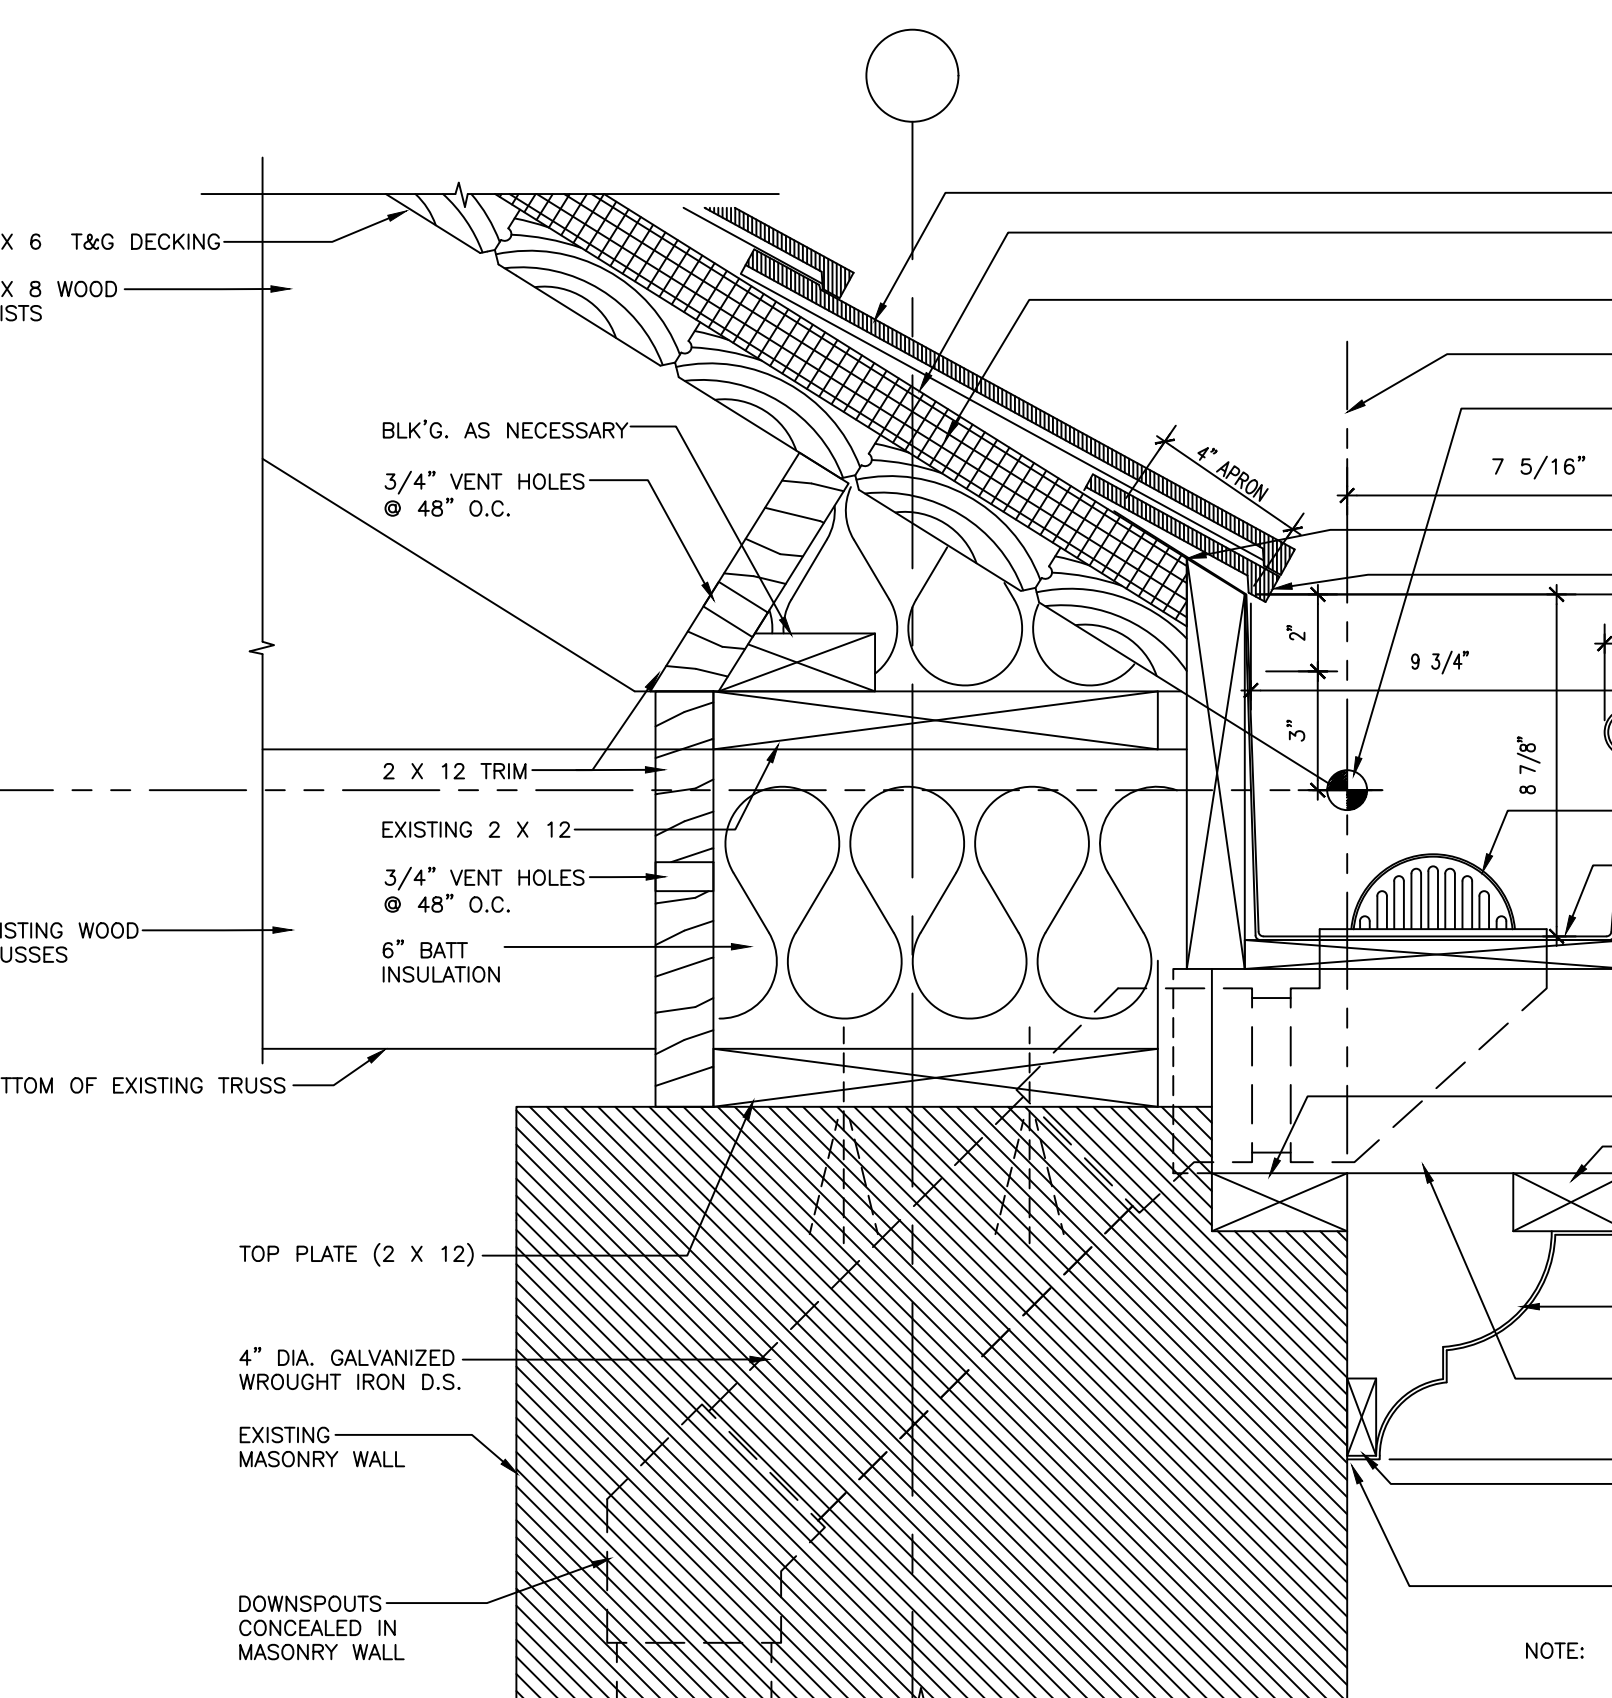


7
EAVE AND GUTTER DETAIL FOR PITCHED ROOF BLDG. (MILL STREET SIDE) (W/ DOWNSPOUT CONNECTION)
SCALE: 3"=1'-0"

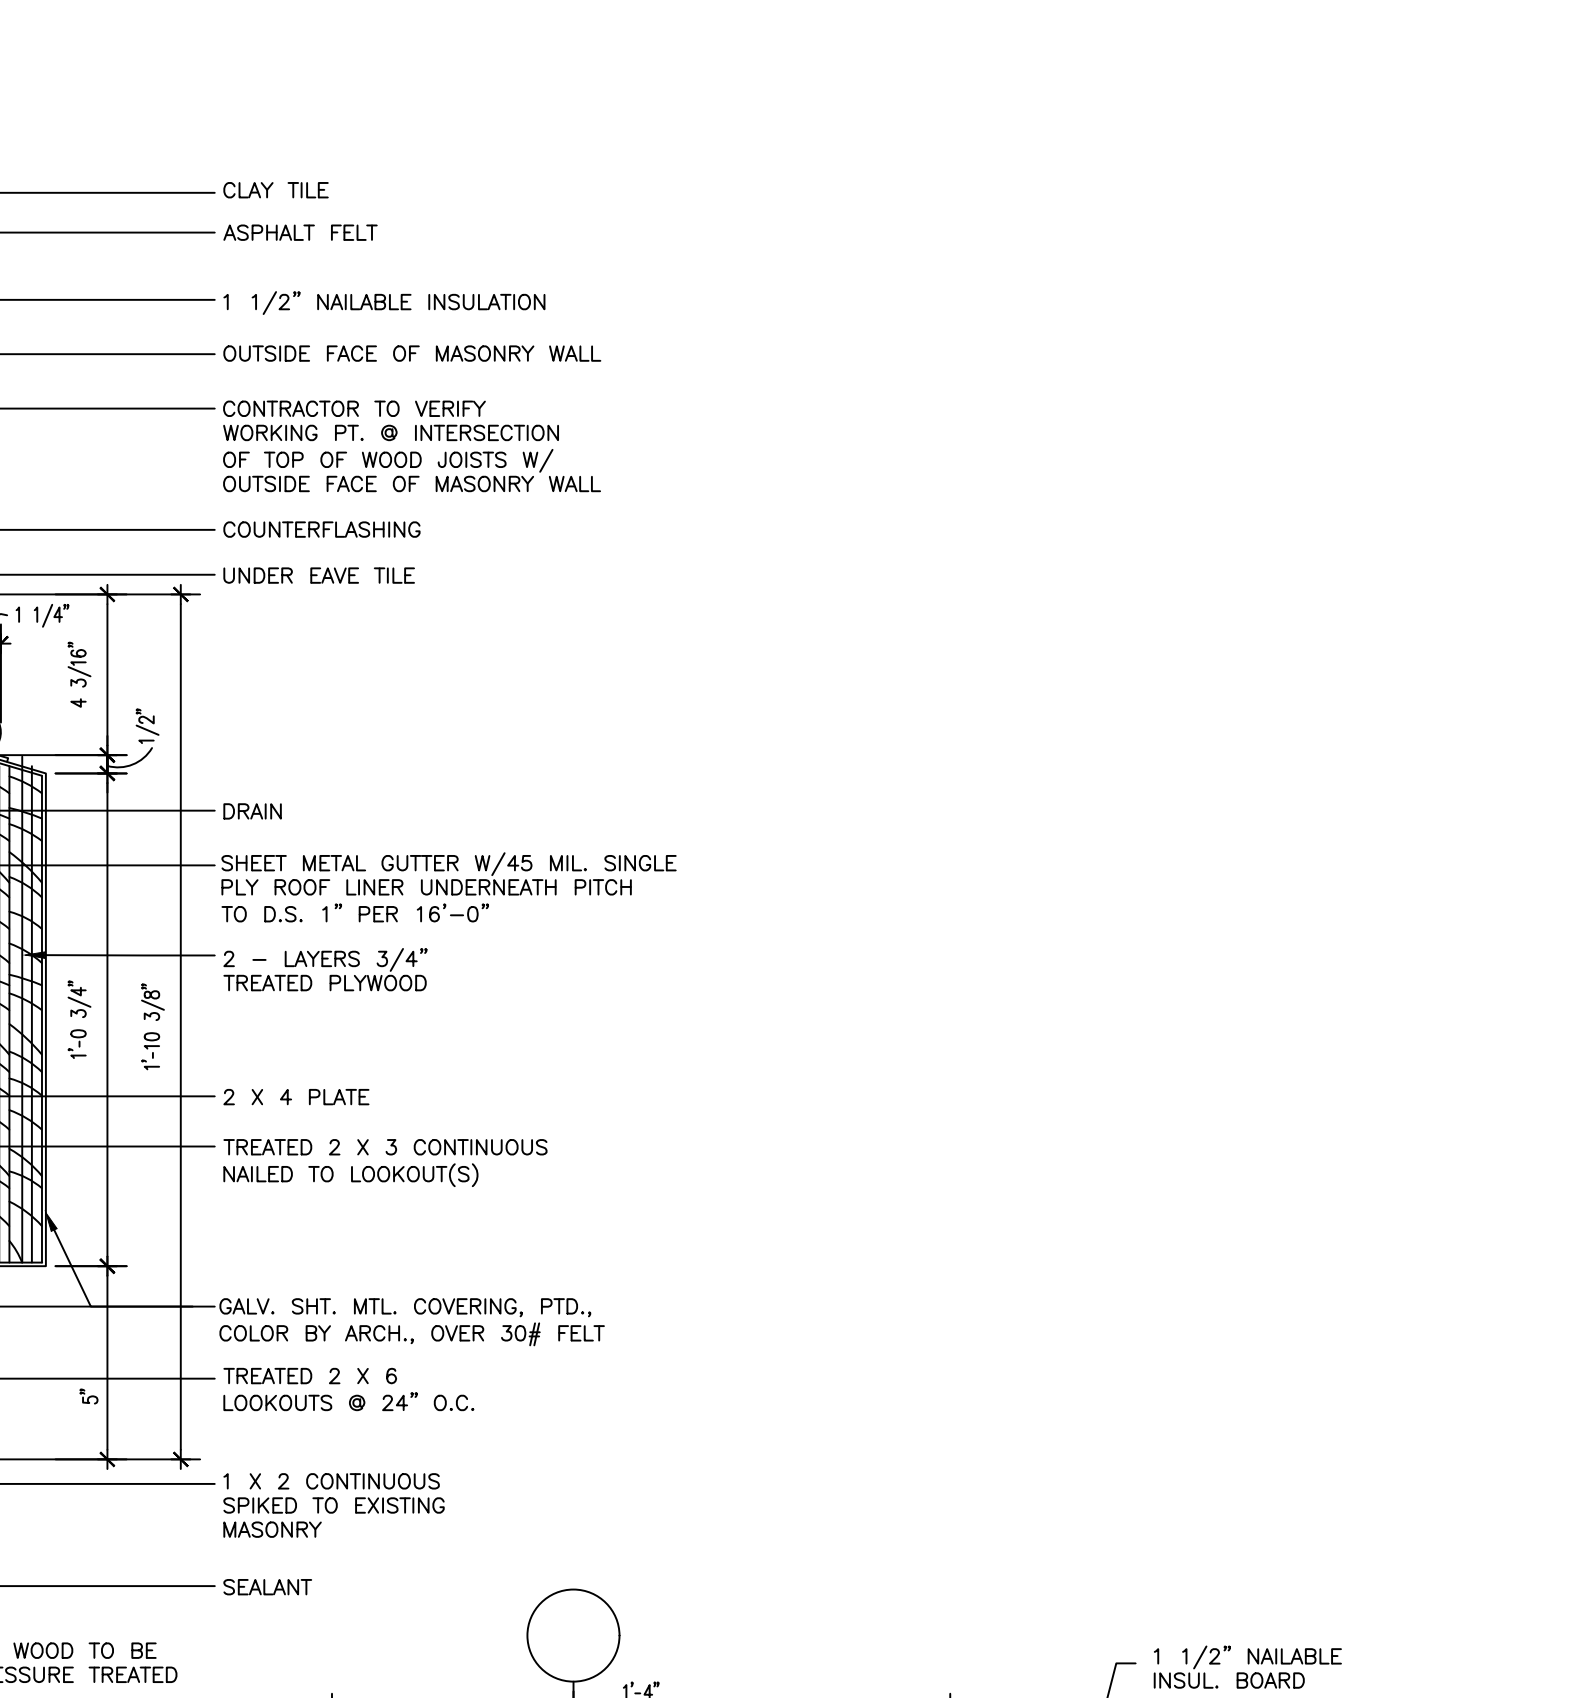


6
EAVE AND GUTTER DETAIL FOR PITCHED ROOF BLDG.
SCALE: 3"=1'-0"

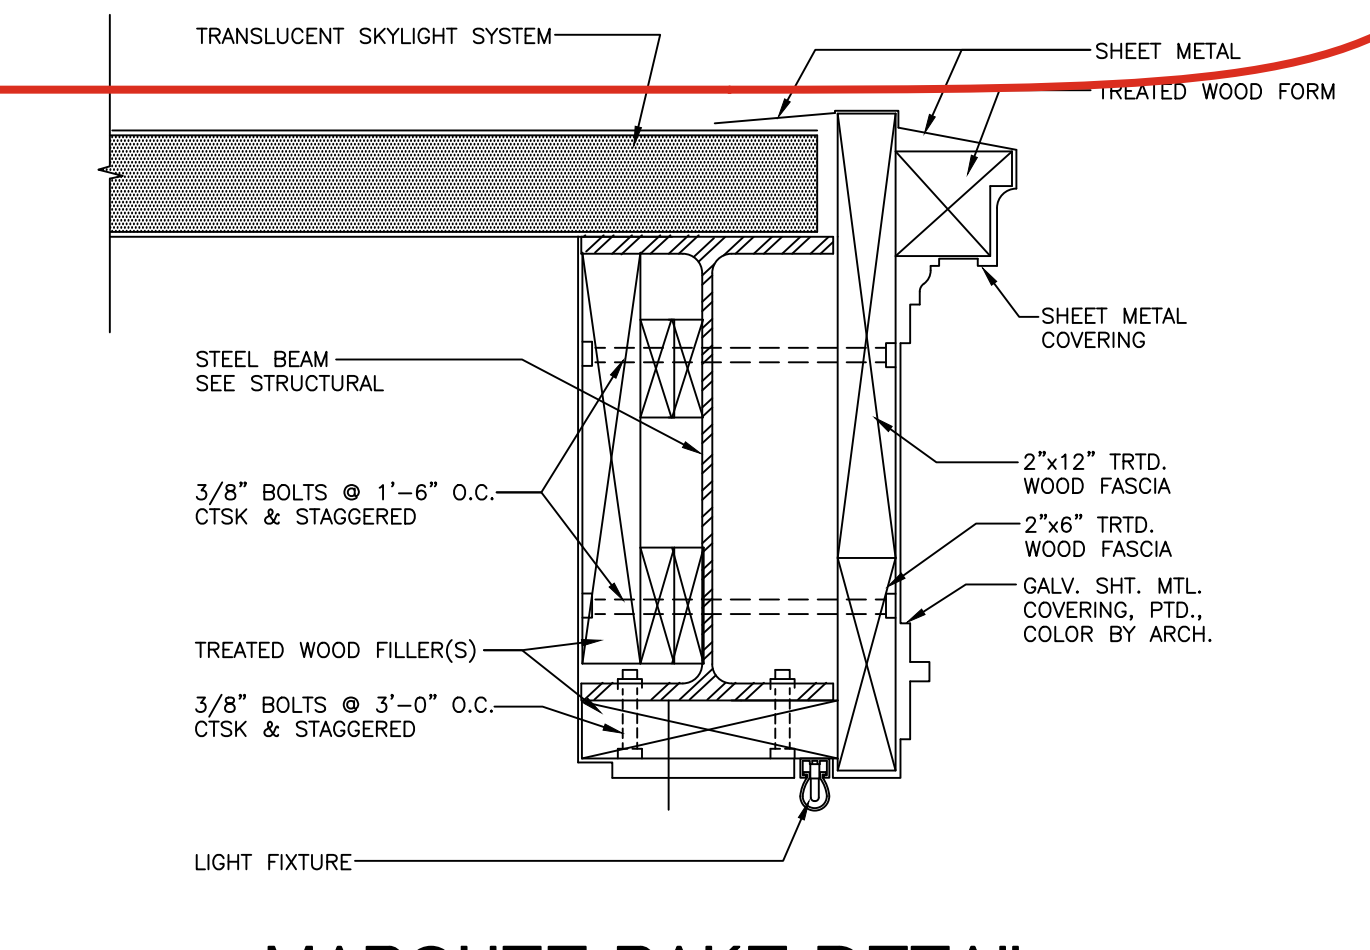


6
MARQUEE "C"
SCALE: 3"=1'-0"

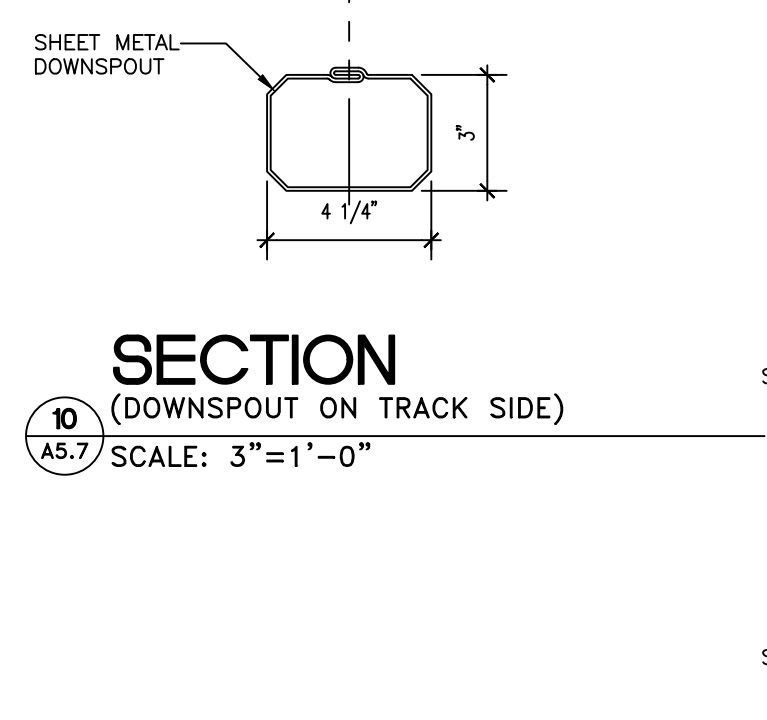


10
SECTION (DOWNSPOUT ON TRACK SIDE)
SCALE: 3"=1'-0"

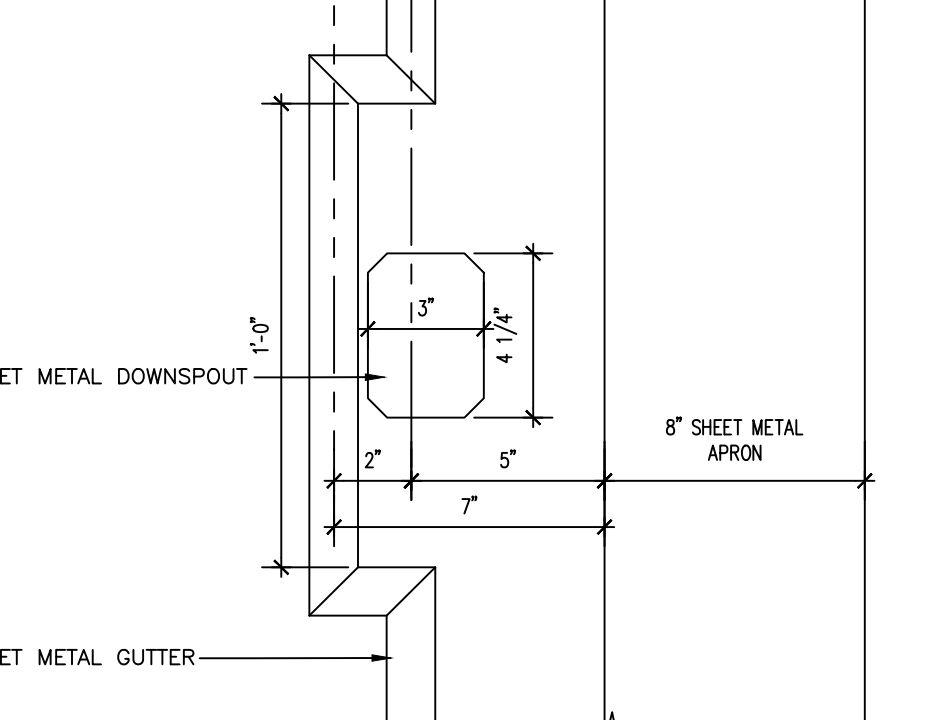


11
PLAN DETAIL (GUTTER & DOWNSPOUTS ON TRACK SIDE)
SCALE: 3"=1'-0"
NOTE: ALL GUTTERS, APRONS, & DOWNSPOUTS TO BE GALVANIZED.

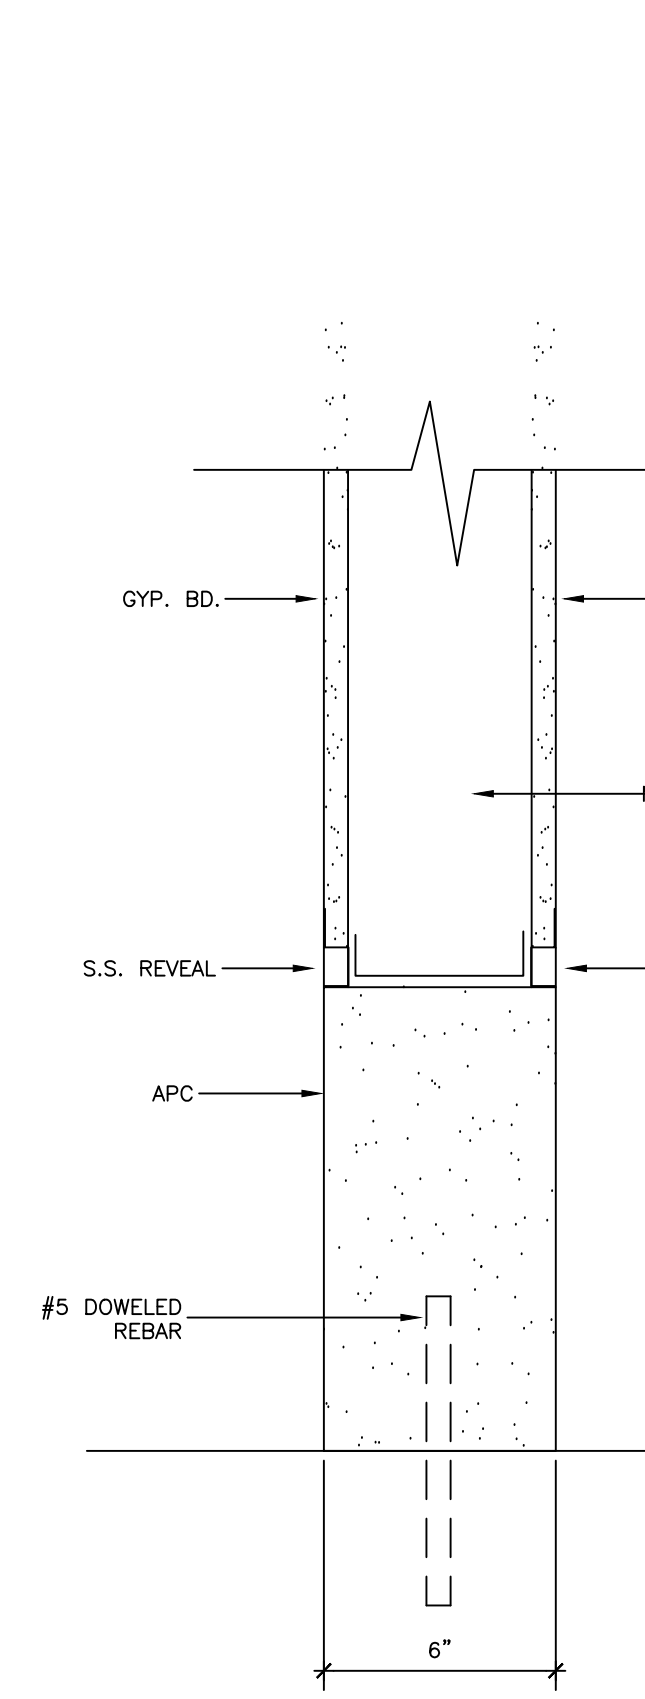


12
DETAIL
SCALE: 3"=1'-0"

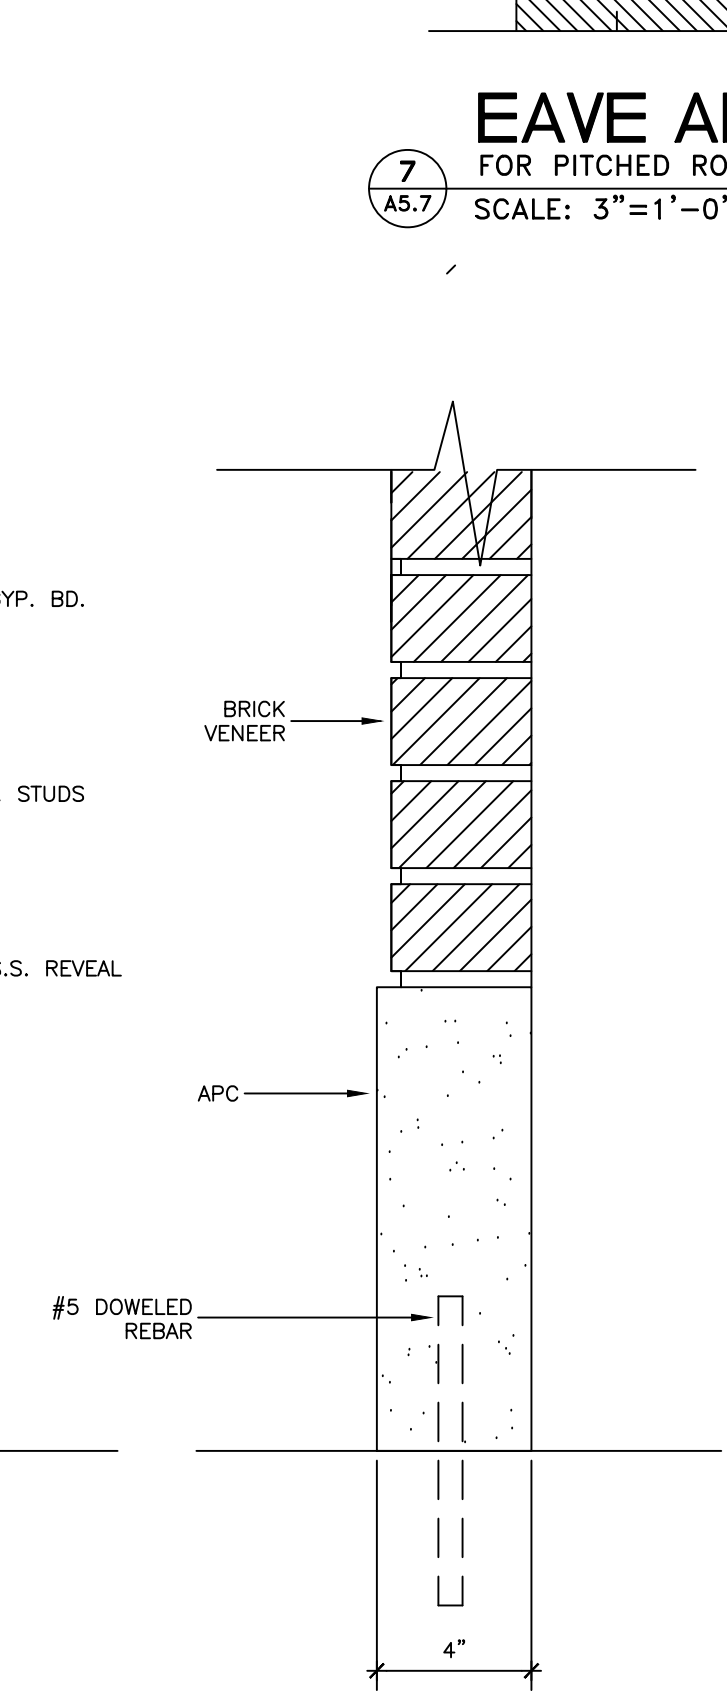


13
DETAIL
SCALE: 3"=1'-0"

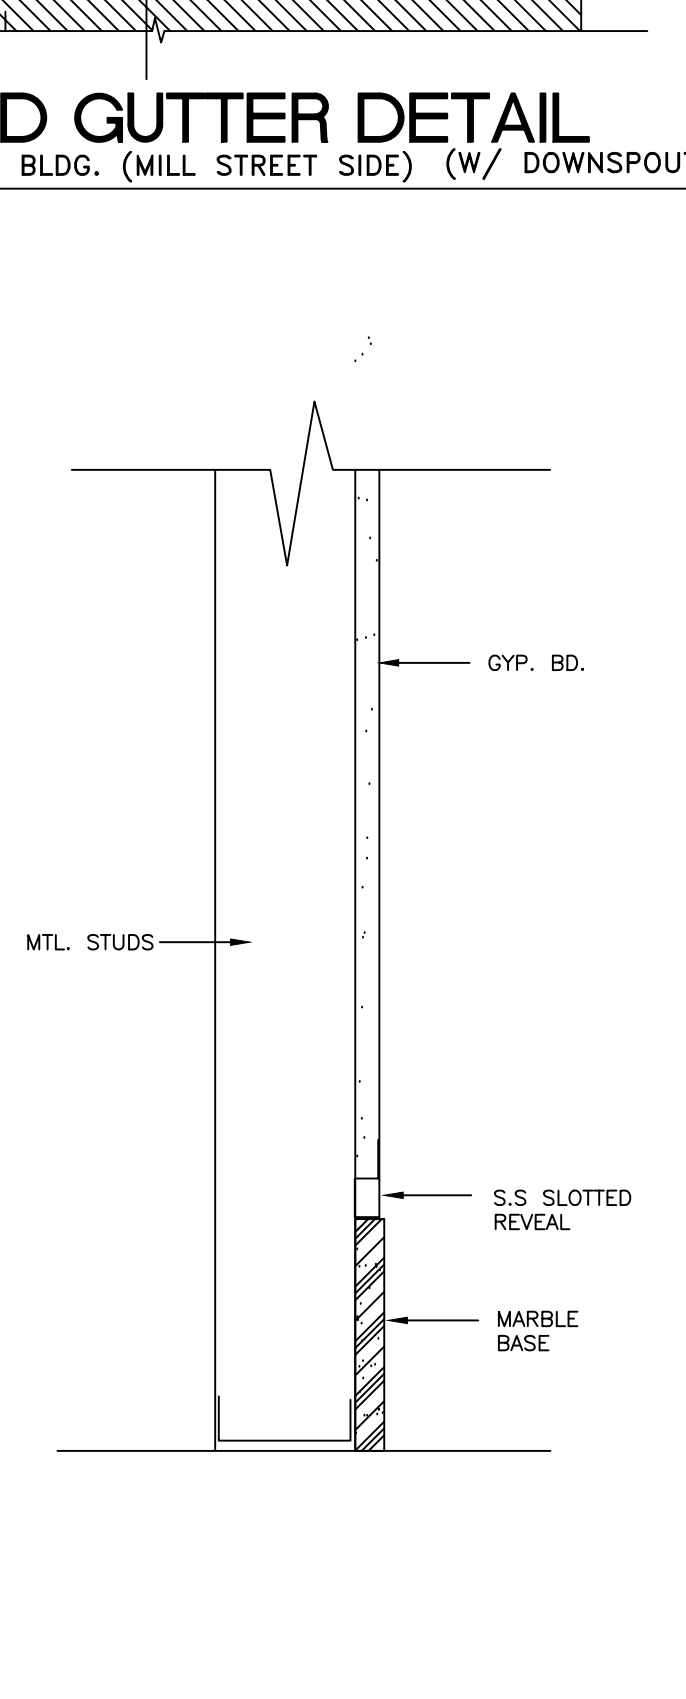

14
DETAIL
SCALE: 3"=1'-0"

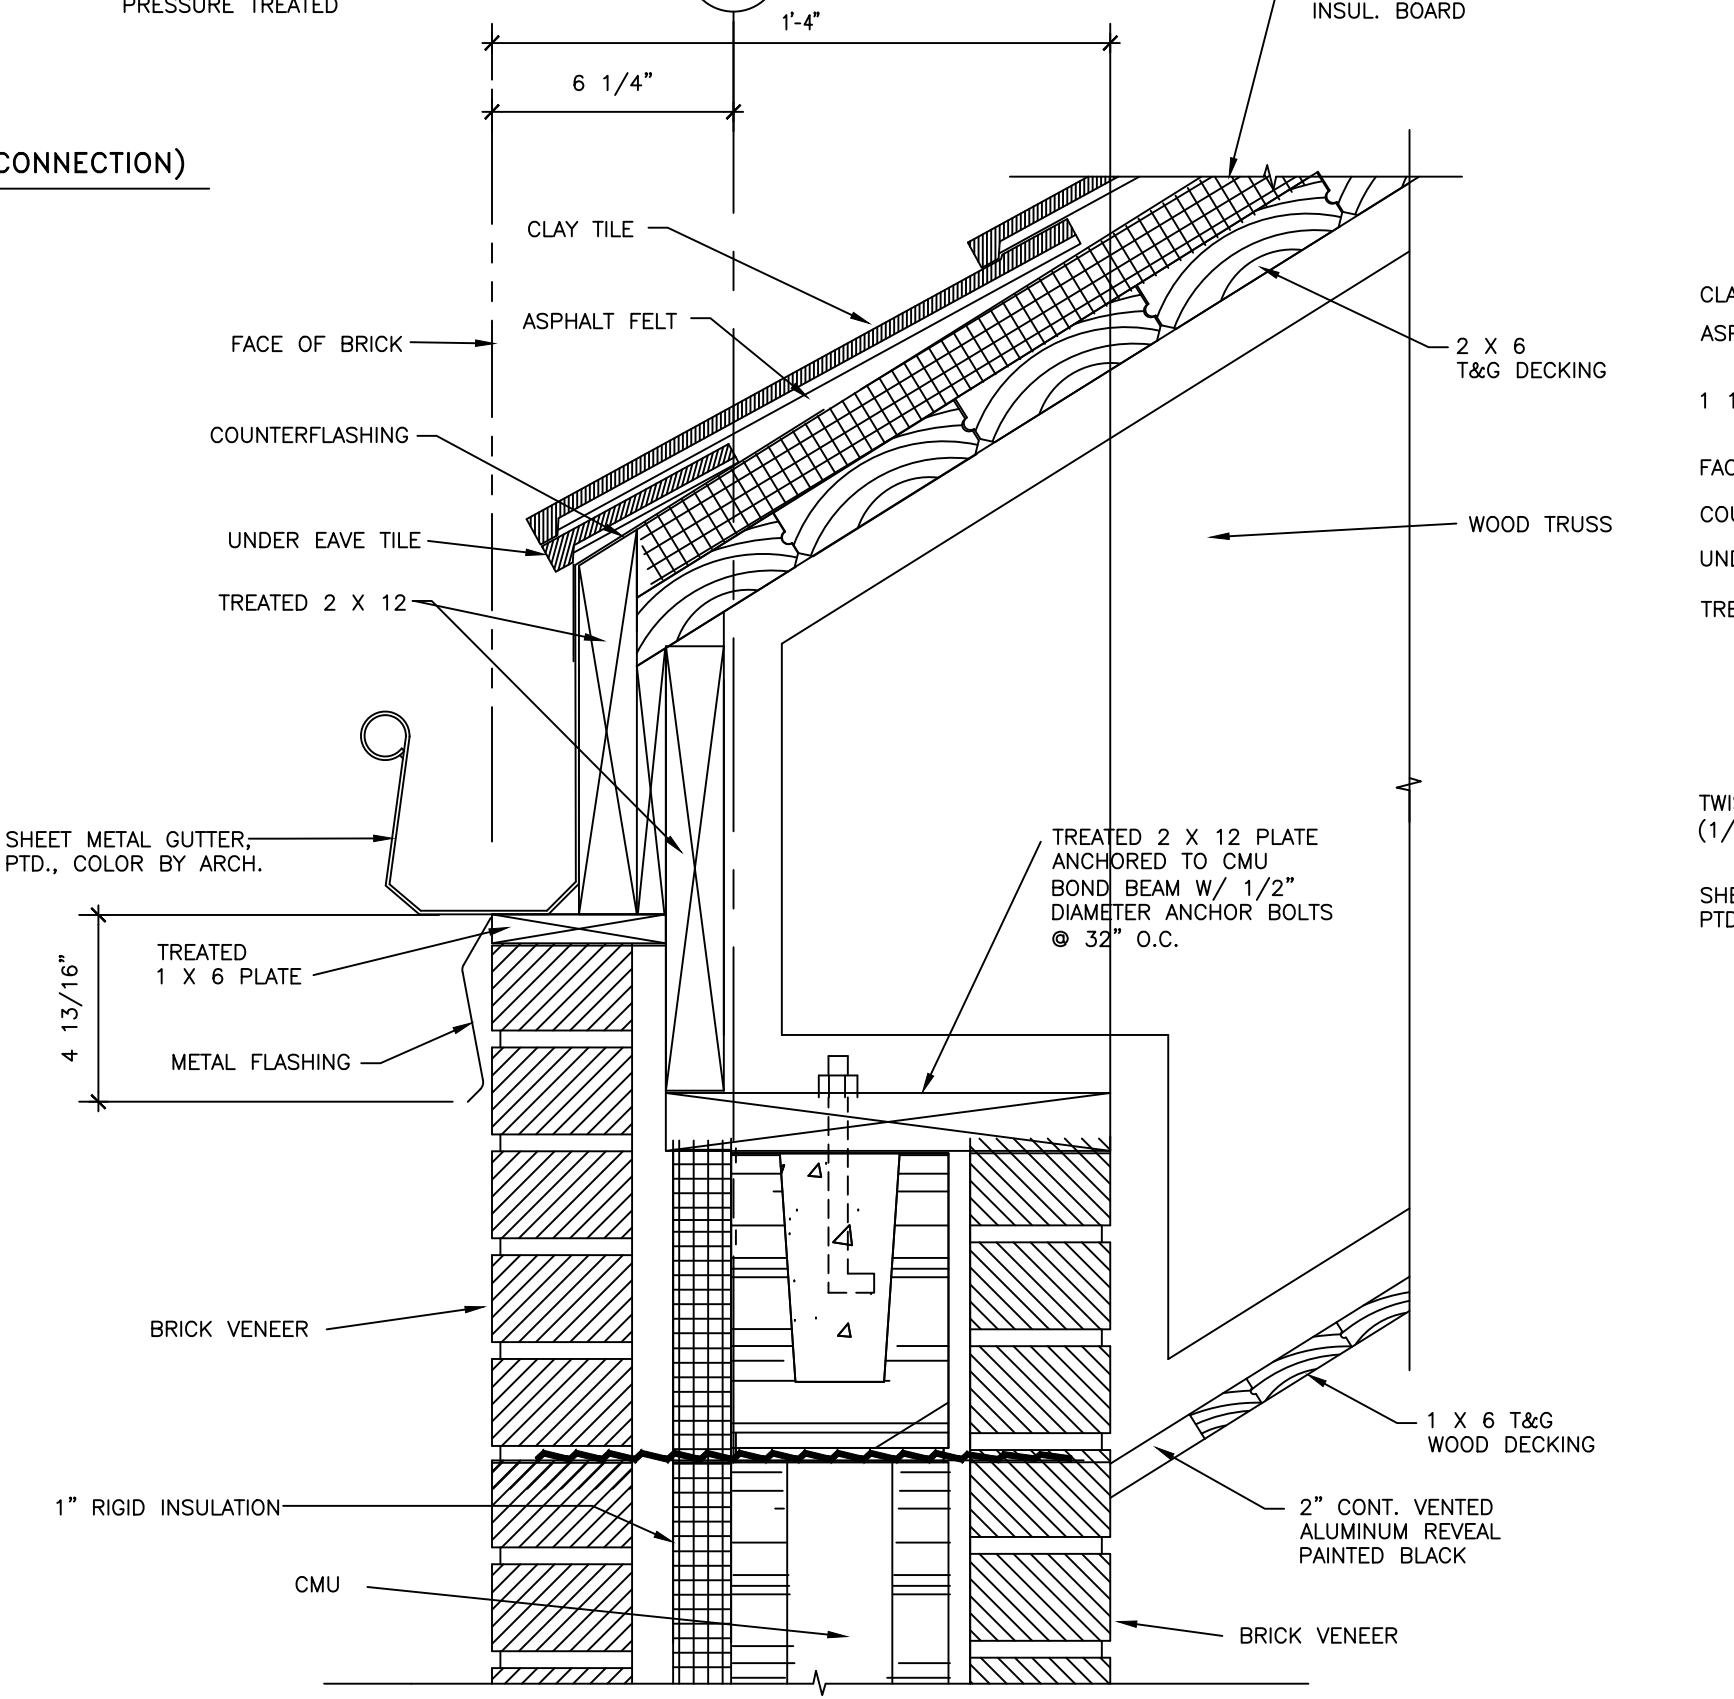


15
EAVE AND GUTTER DETAIL FOR PITCHED ROOF BLDG.
SCALE: 3"=1'-0"

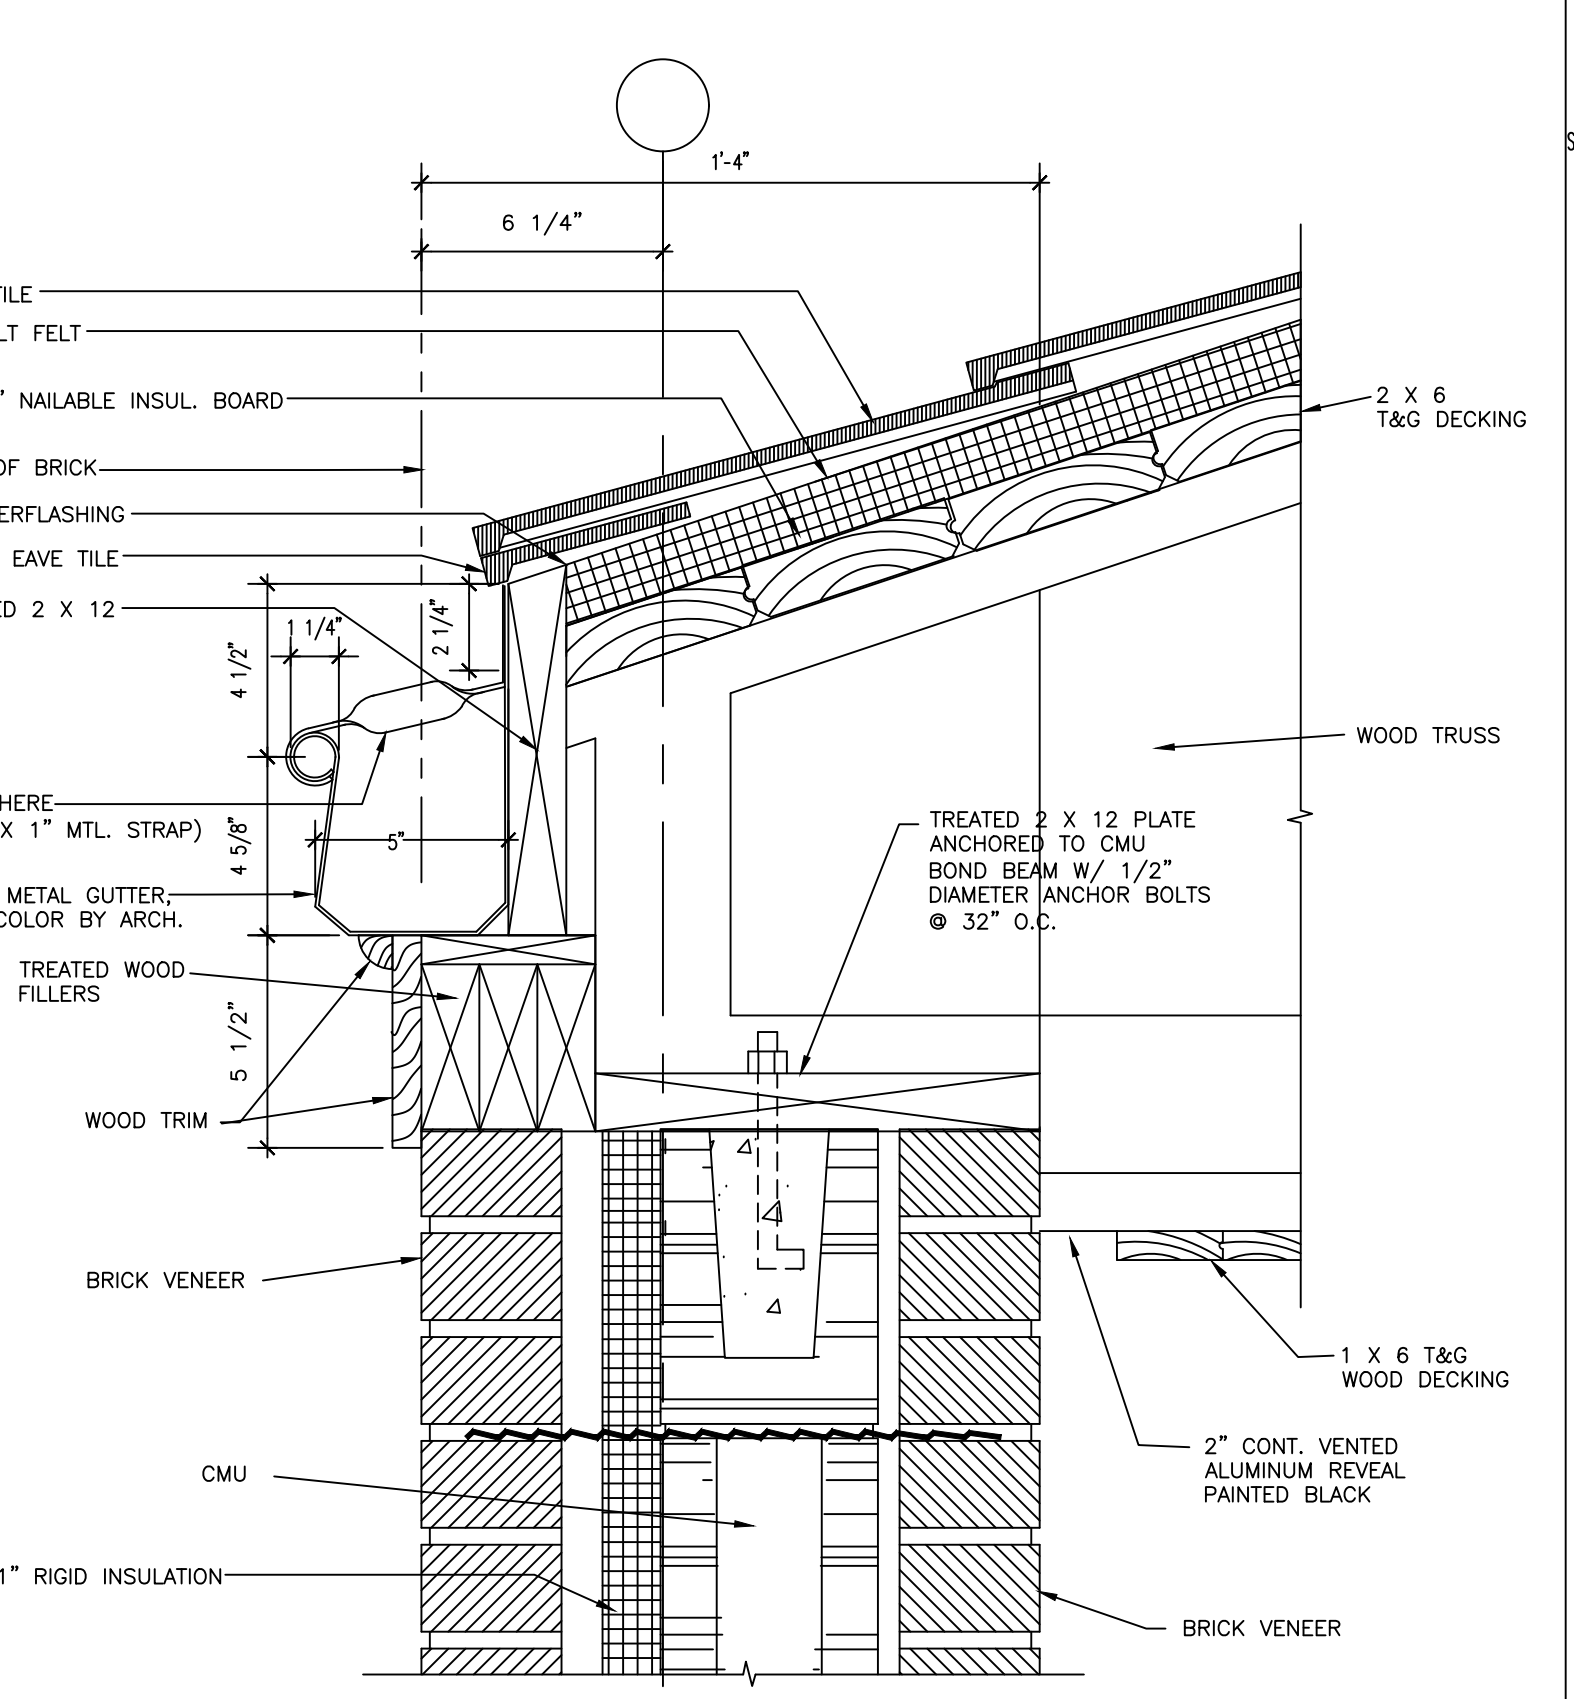

16
DETAIL
SCALE: 3"=1'-0"


DALE AND NE C ASSOCIATES ARCHITECTS P.A.
120 North Congress Street
Suite 110
Jackson, MS 39201
Phone: (601) 352-5411
Fax: (601) 352-5362

UNION DEPOT RESTORATION

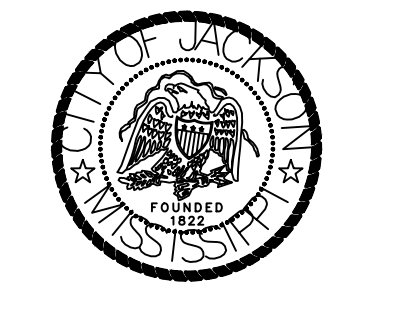

TRANSPORTATION ENHANCEMENT PROJECT

SEALS

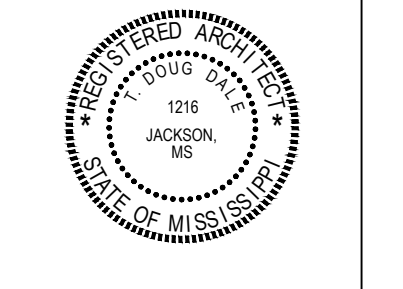

DOT PROJECT NO. SP-220024/46-020-00-010-10
UNION DEPOT RESTORATION
INDUS COUNTY, MISSISSIPPI

CONSULTANTS

CHECKED BY: SWM
DRAWN BY: STA
PROJECT NUMBER: 829

DETAILS




FILENAME :

REVISIONS :
29 OCTOBER 1999
27 FEBRUARY 2000
28 APRIL 2000
29 JUNE 2000


DATE: 08/05/00 1:27PM

A5.7


OF SHEETS

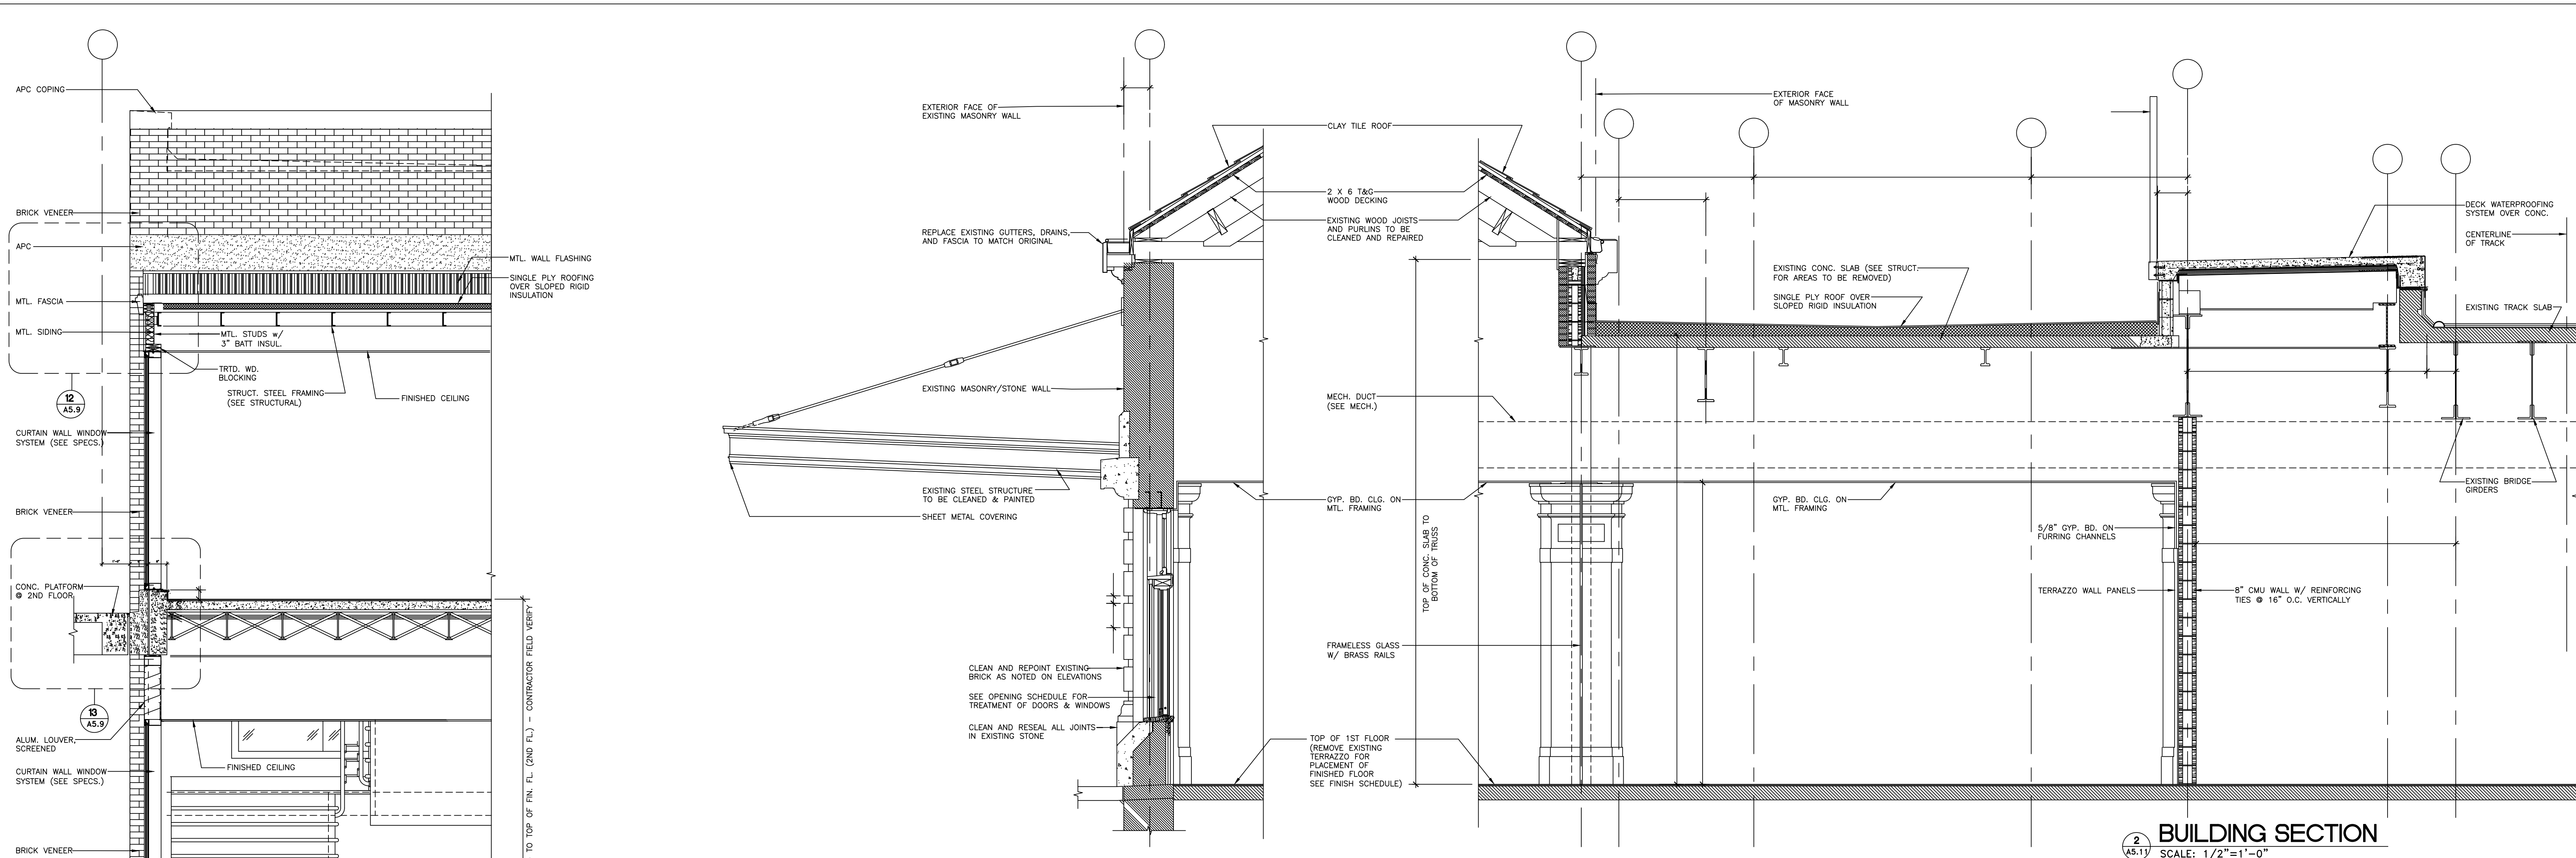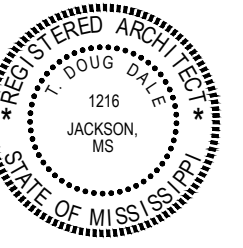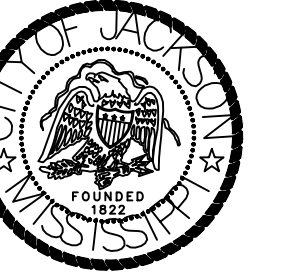

2 BUILDING SECTION
SCALE: 1/2"=1'-0"

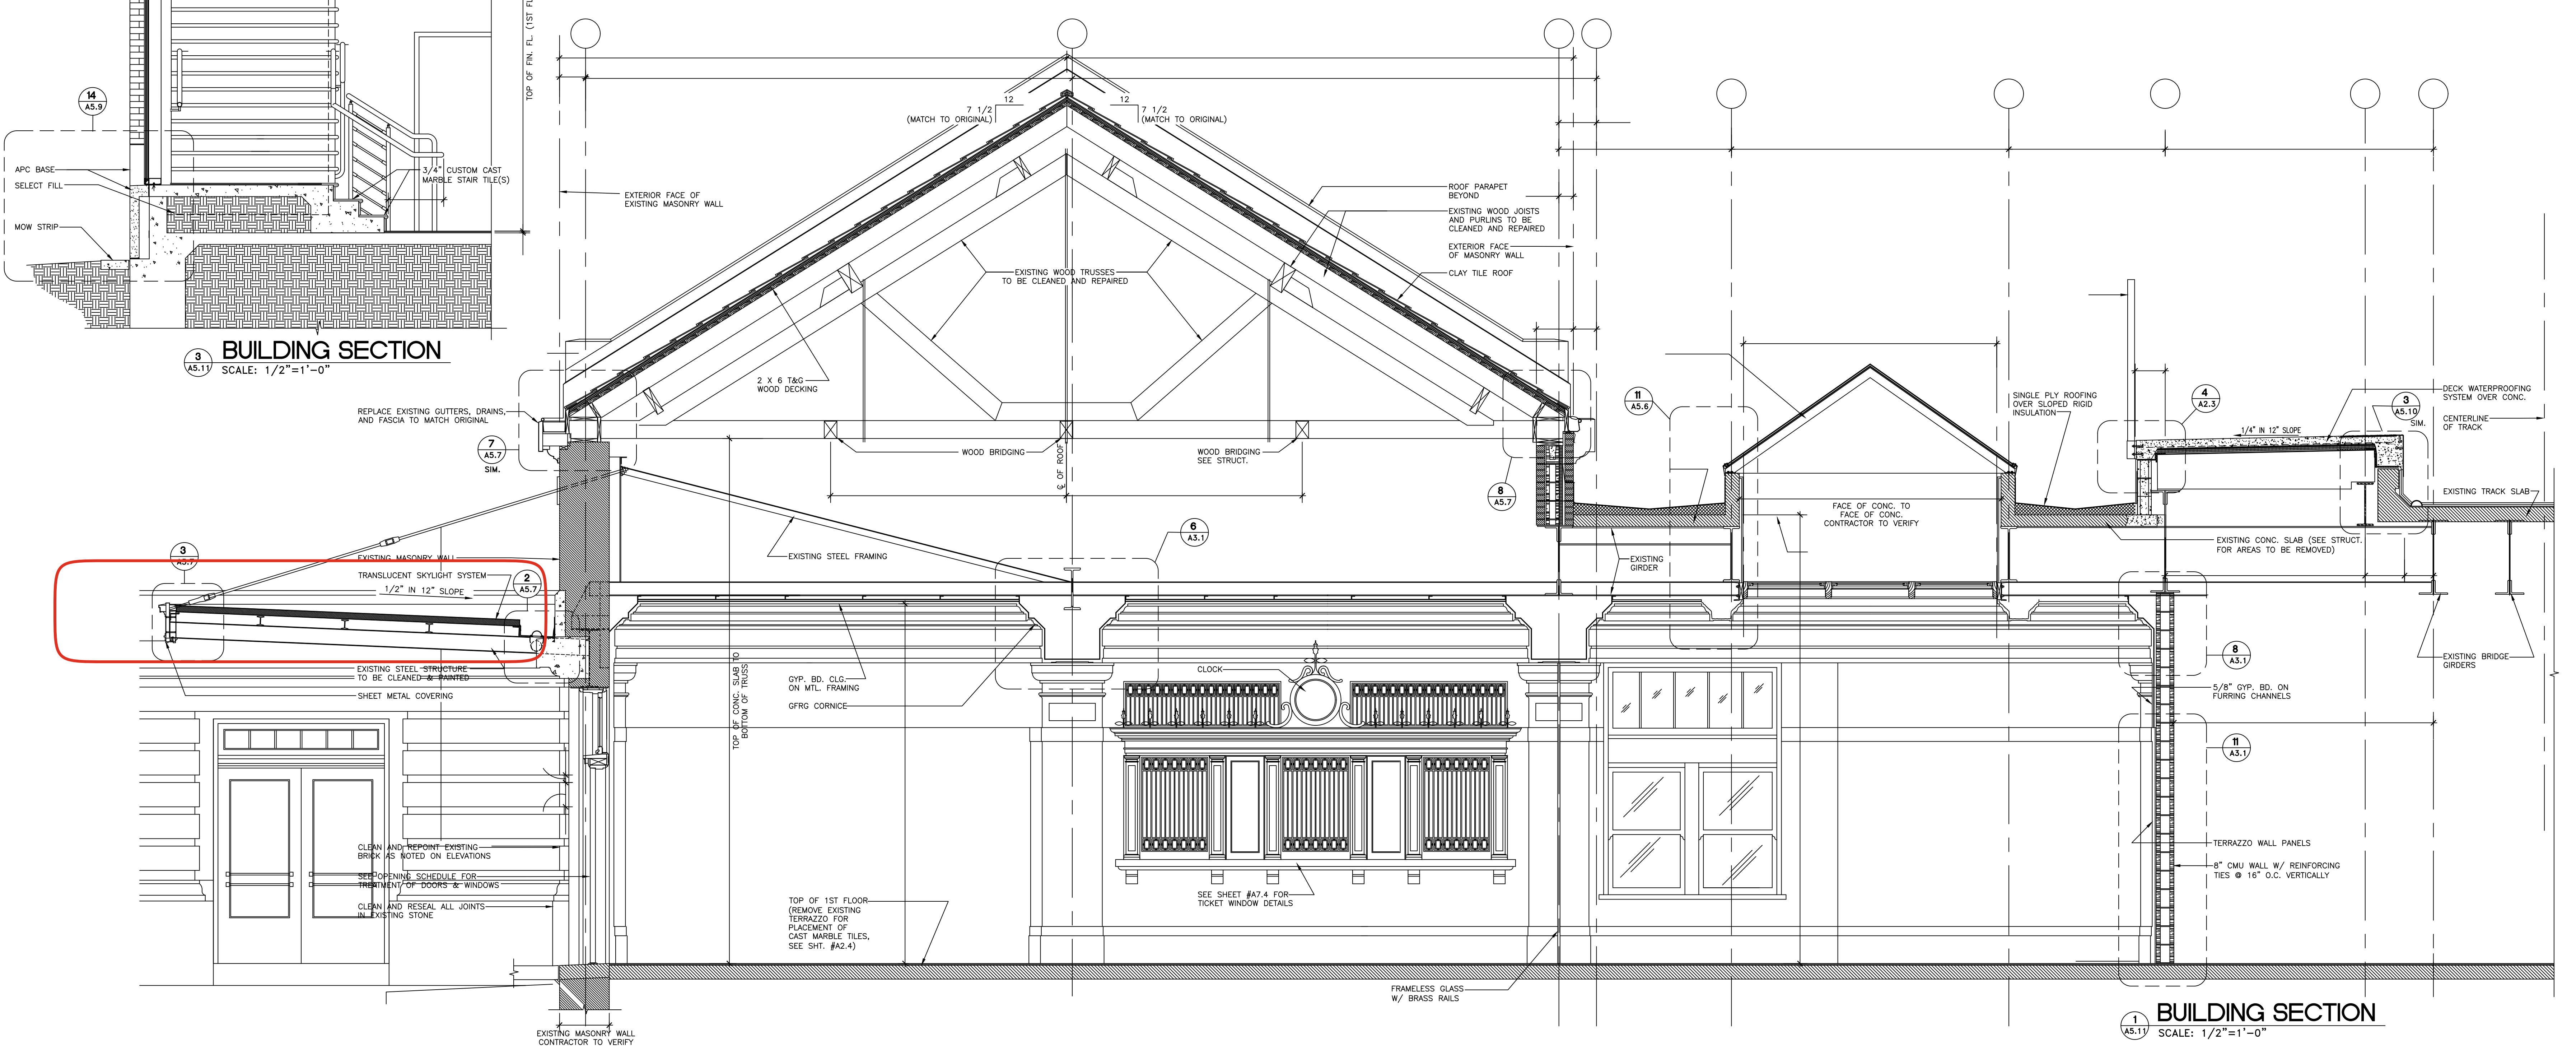

1 BUILDING SECTION
SCALE: 1/2"=1'-0"

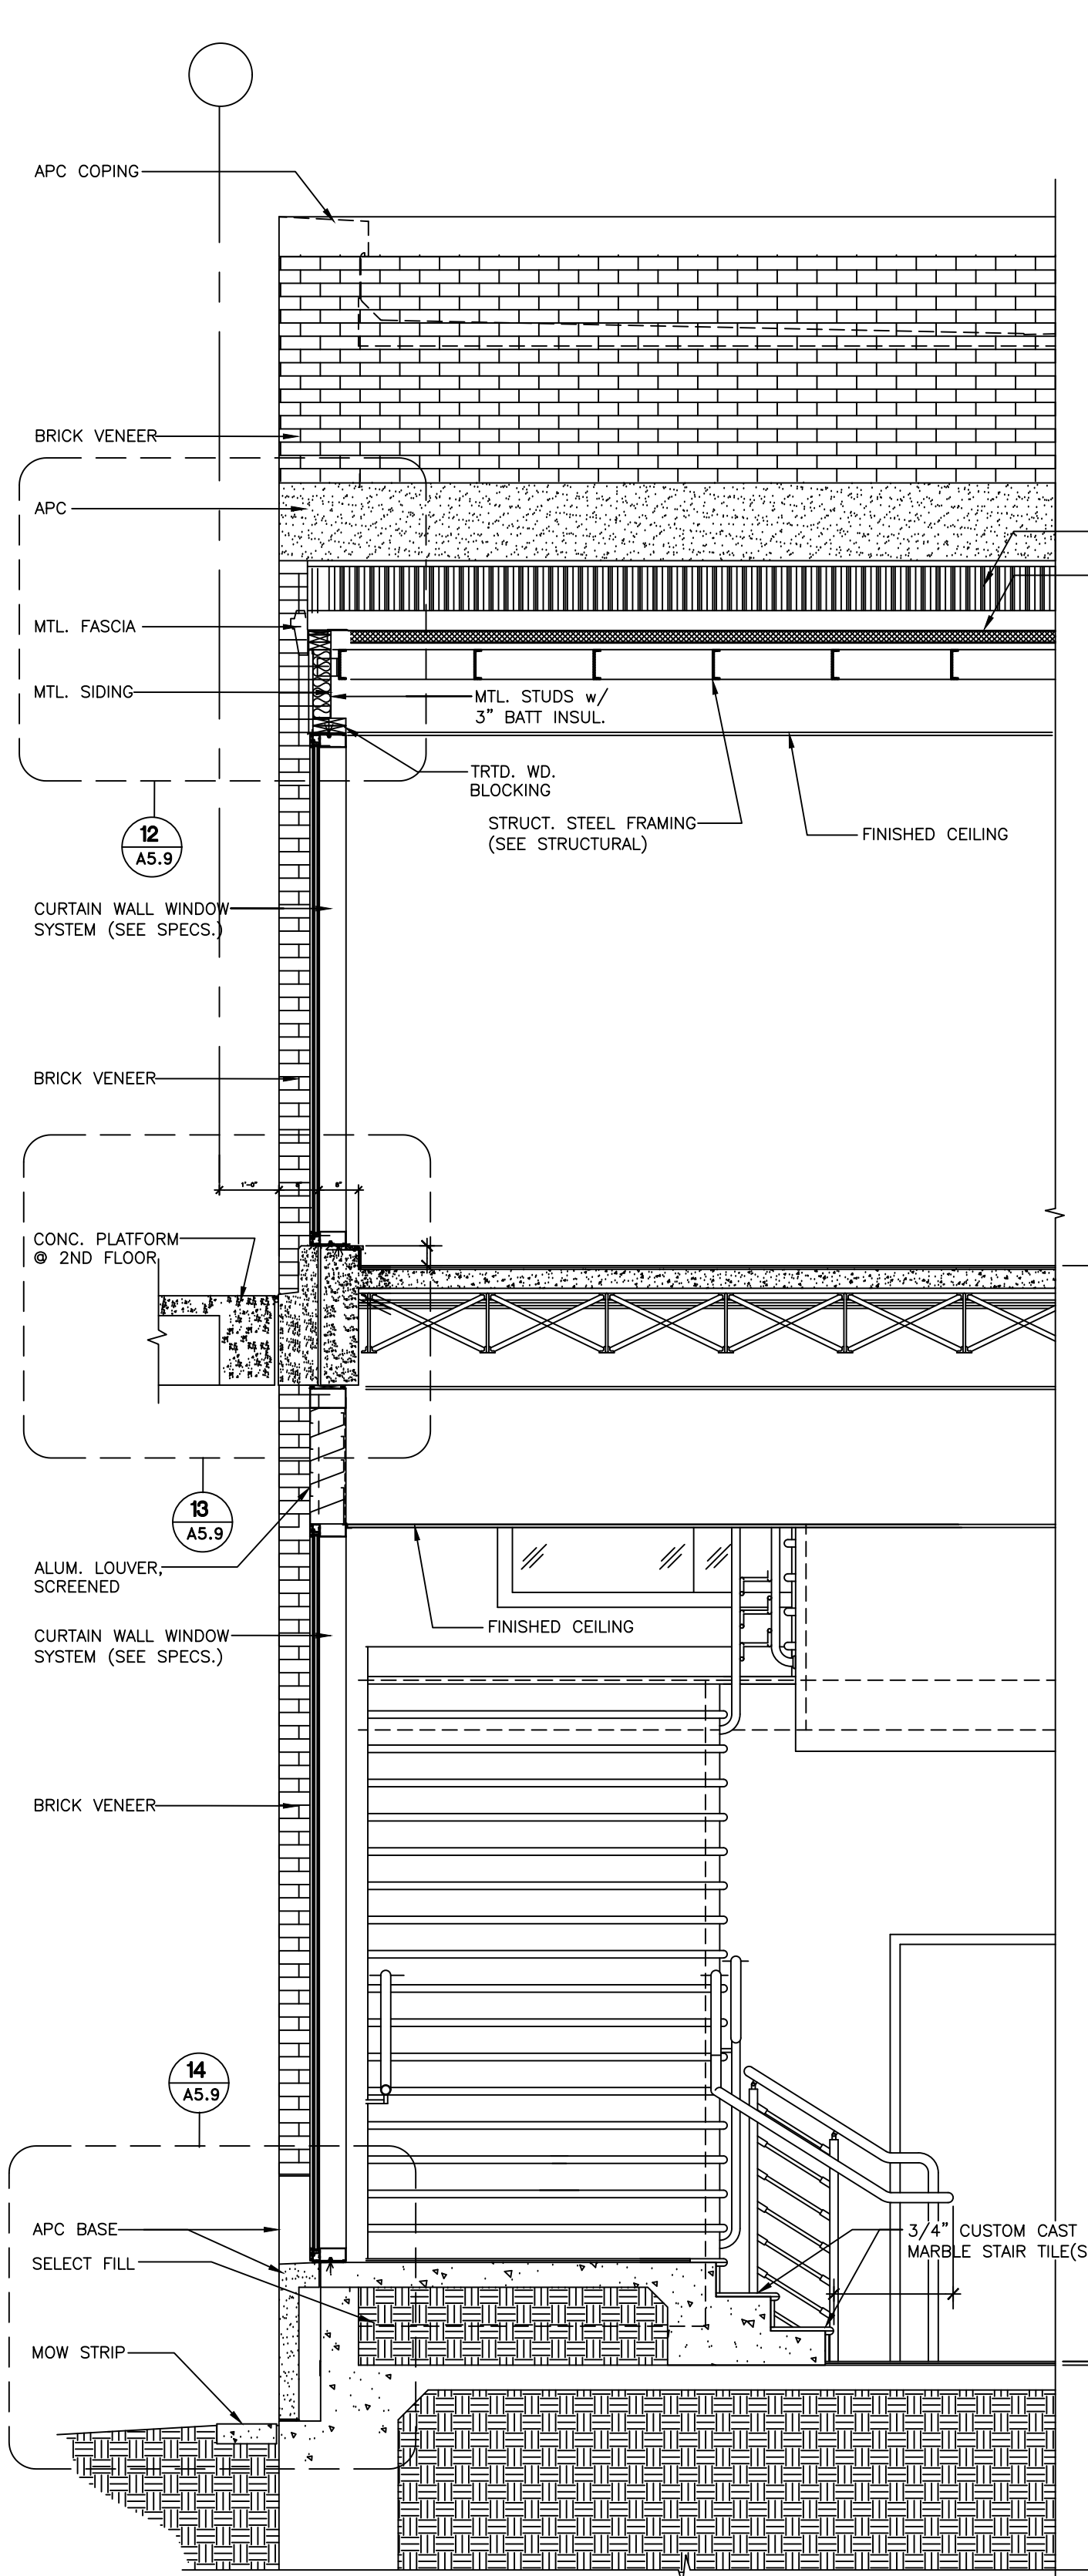

3 BUILDING SECTION
SCALE: 1/2"=1'-0"